


UPTOWN NEWPORT PRELIMINARY SITE PLAN

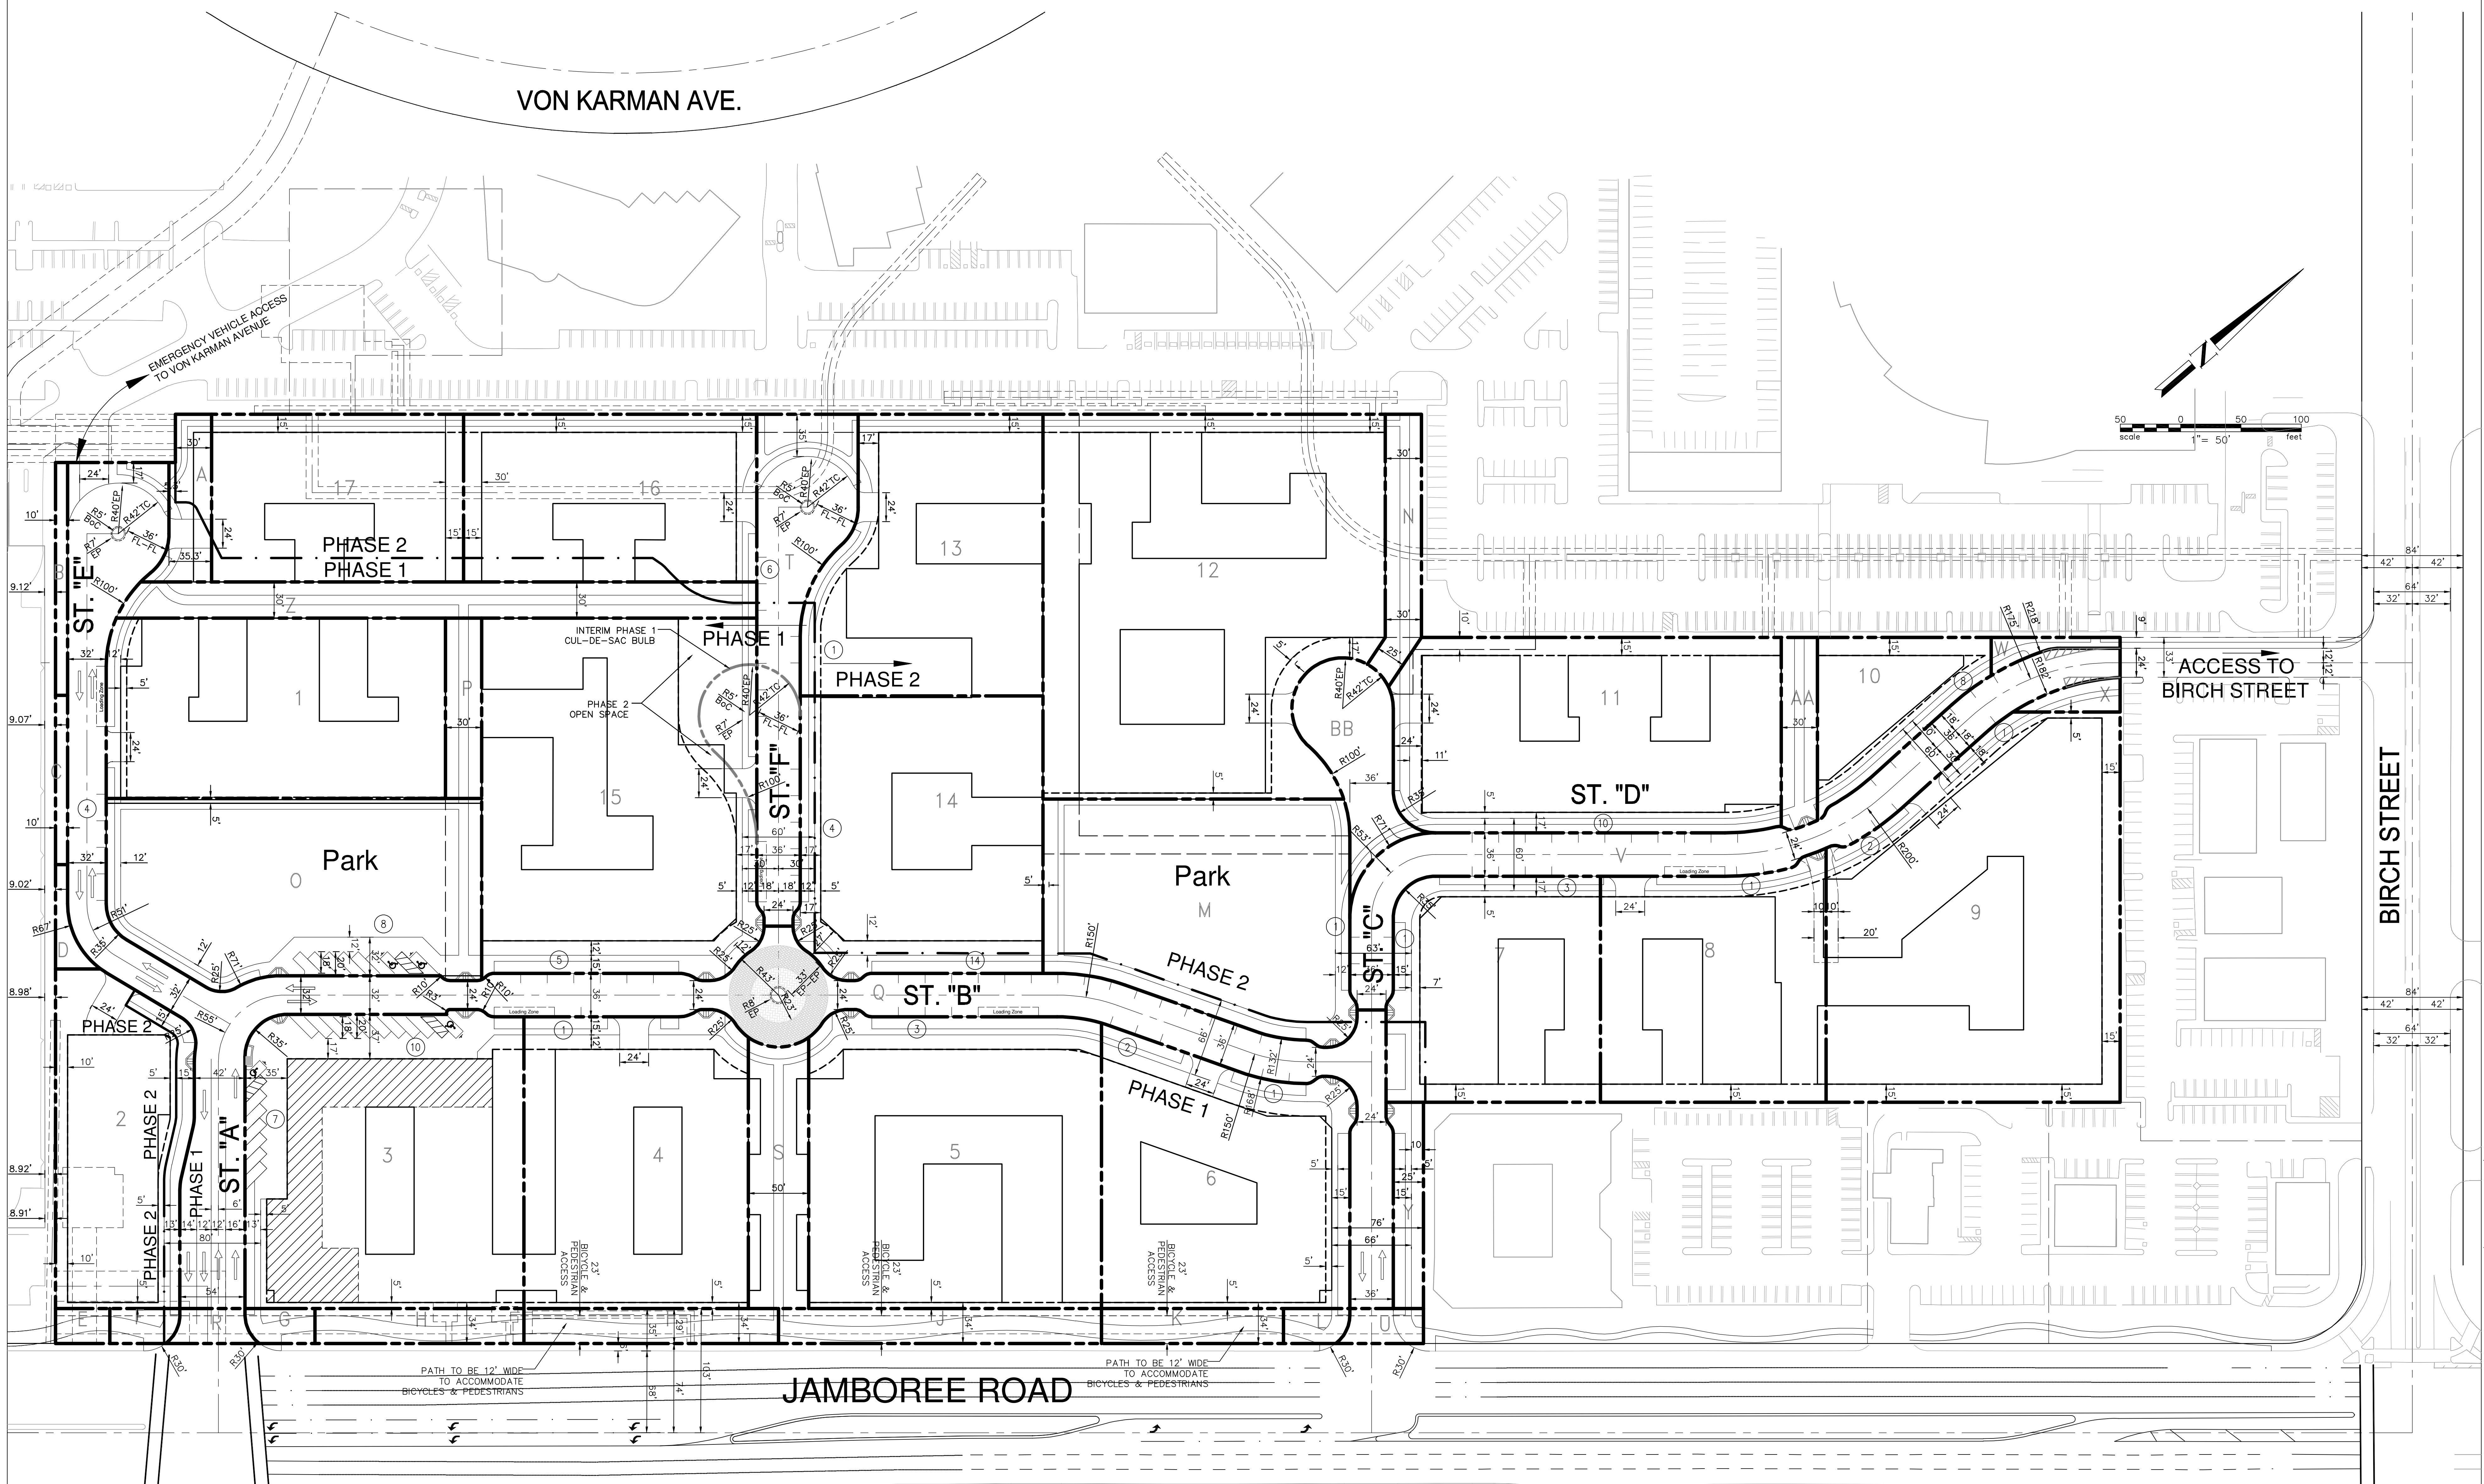

Ⓜ NUMBER OF PARKING STALLS = 93 STALLS

--- CONCEPTUAL BUILDING PAD FOOTPRINT

▨ RETAIL

▤ ENHANCED PAVERS

LEGEND

— SITE BOUNDARY

--- PROPOSED LOT LINES

-·-·- PHASE LINE

PREPARED ON: NOVEMBER 28, 2012


Hall & Foreman, Inc.
 Engineering • Planning • Surveying
 17782 17TH ST, SUITE 200 • TUSTIN, CA 92780-1947 • 714-665-4500

Drawing Name: S:\1000000\Drawings\1000\Concept\Site\12-130208-0000-000-000-12-Apprvs.rvt
 User: JFC
 Date: 11/28/12 10:52:22 AM
 Title: PRELIMINARY SITE PLAN FOR PLANNING REVIEW (ONLY)