


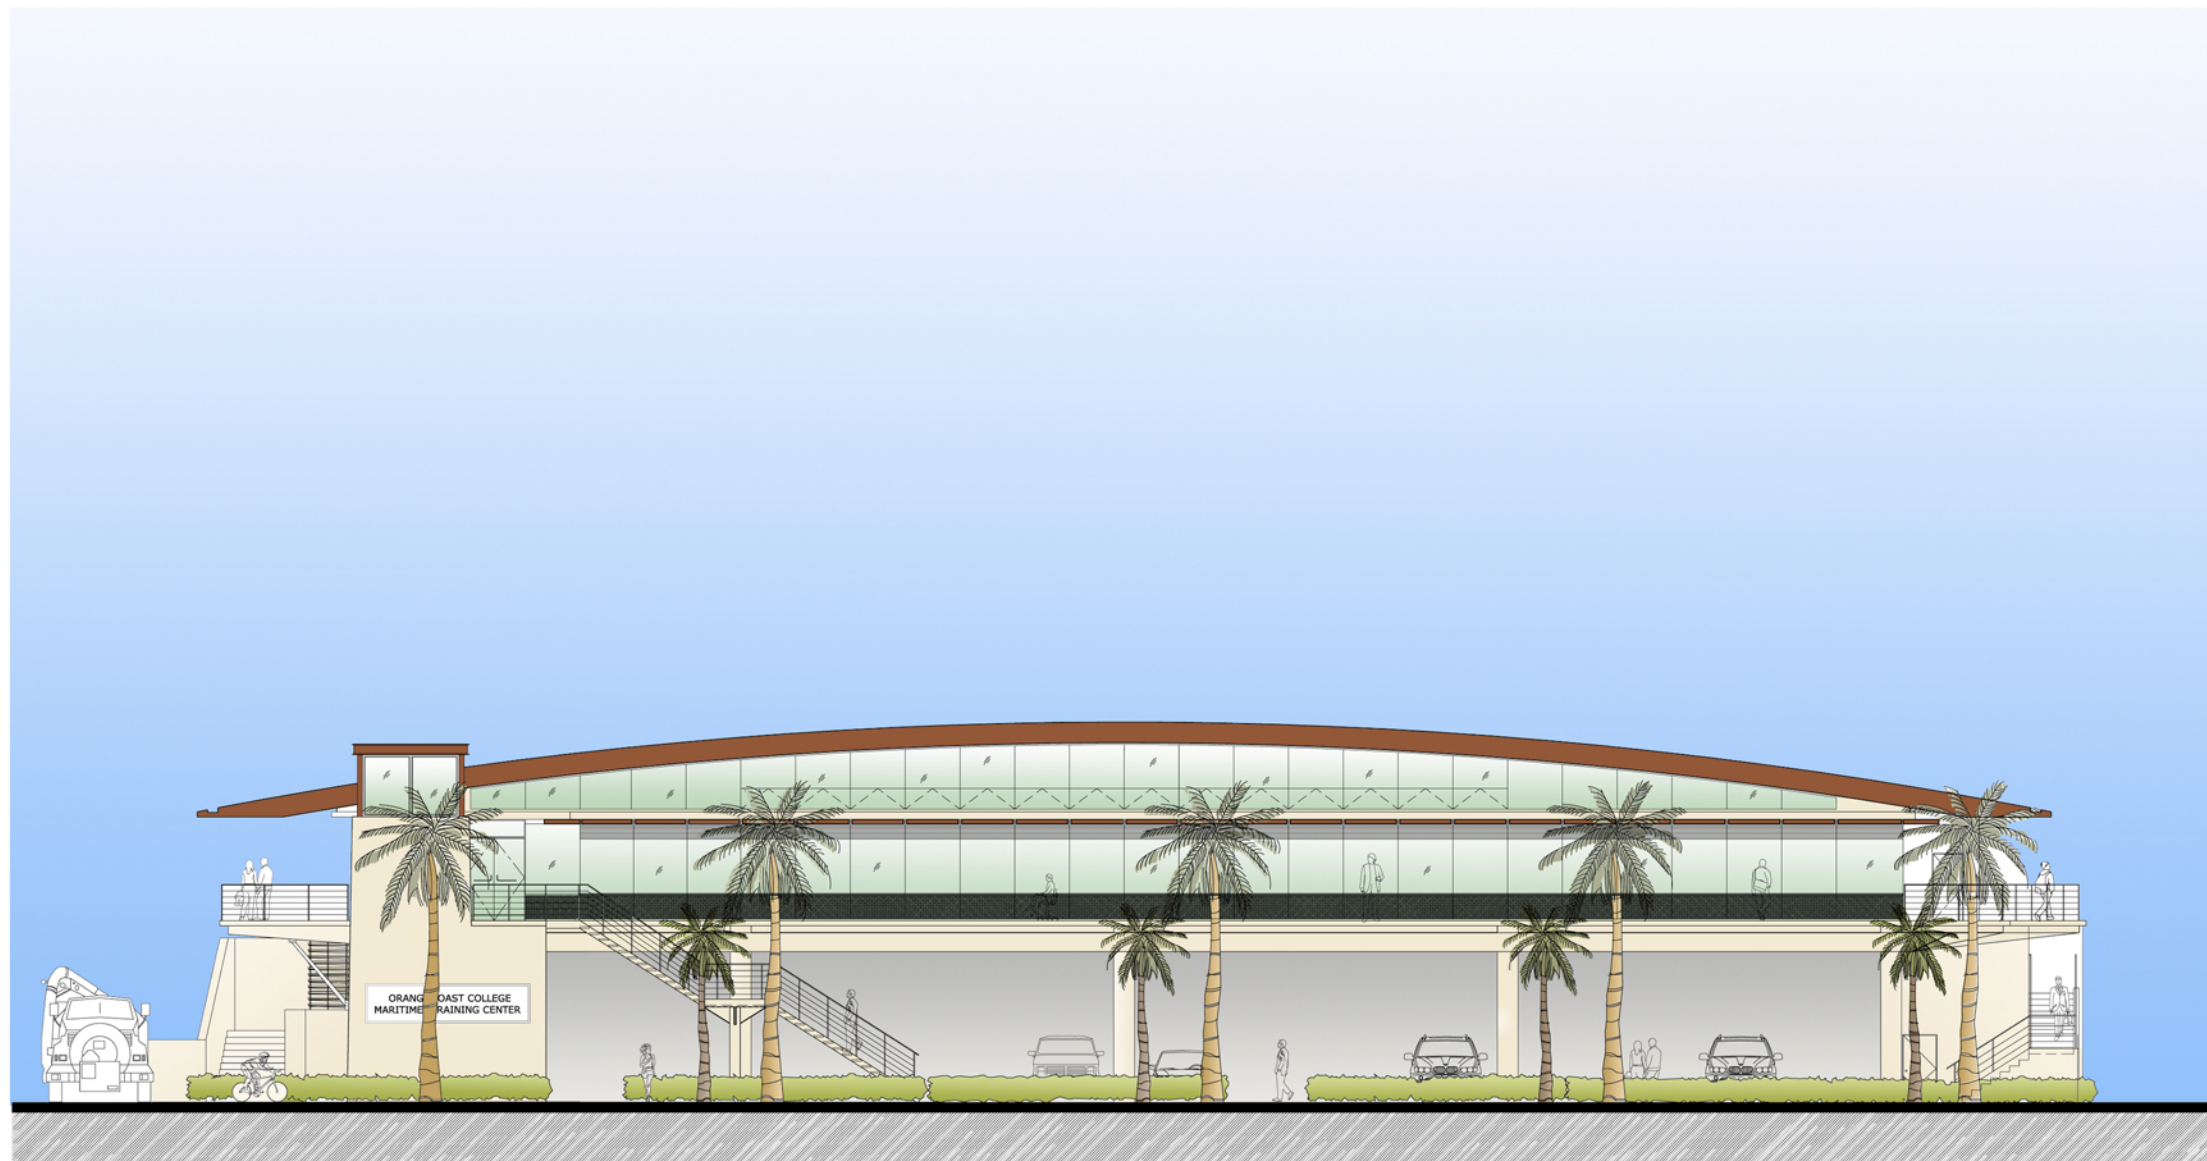

ORANGE COAST COLLEGE MARITIME TRAINING CENTER

NEWPORT BEACH, CALIFORNIA

CONCEPTUAL DESIGN SET - 10/02/2009

CITY LIGHTS DESIGN ALLIANCE / BUNDY FINKEL ARCHITECTS



**CITY LIGHTS
DESIGN
ALLIANCE**
URBAN DESIGN, ARCHITECTURE
COMMUNITY PLANNING
Keenan E. Smith, AIA
P.O. BOX 4106
DUNWOODY, GEORGIA, 30308
TEL/FAX: 770.244.3001

IN ASSOCIATION WITH
**BUNDY
ARCHITECTS
FINKE**
20331 IRVINE AVE. STE 7
SANTA ANA, CA 92707
TEL 714.850.7575
FAX 714.850.7576

ORANGE COAST COLLEGE MARITIME TRAINING CENTER

NEWPORT BEACH, CALIFORNIA

INCOMPLETE DOCUMENT
Not for regulatory review,
permit, or construction.
KEENAN E. SMITH, AIA
TBA# 9804

Drawn By:	Date:
Checked By:	FOR:
Sheet No.	REVIEW

A0.1

1 LOWER LEVEL MASTER PLAN
SCALE: 1/20" = 1'-0"





**CITY LIGHTS
DESIGN
ALLIANCE**
URBAN DESIGN, ARCHITECTURE
COMMUNITY PLANNING
Keenan E. Smith, AIA
10000 IRVINE AVENUE, SUITE 7
SANTA ANA, CA 92701
TEL: 714-850-7578
FAX: 714-850-7578

IN ASSOCIATION WITH
**BUNDY
ARCHITECTS
FINKE**
20031 IRVINE AVENUE, SUITE 7
SANTA ANA, CA 92701
TEL: 714-850-7578
FAX: 714-850-7578


ORANGE COAST COLLEGE MARITIME TRAINING CENTER

NEWPORT BEACH, CALIFORNIA

INCOMPLETE DOCUMENT
Not for regulatory review,
permit, or construction.
KEENAN E. SMITH, AIA
TBAE# 9804

Drawn By: Date: 10-02-09
Checked By: FOR REVIEW
Sheet No.

A0.3

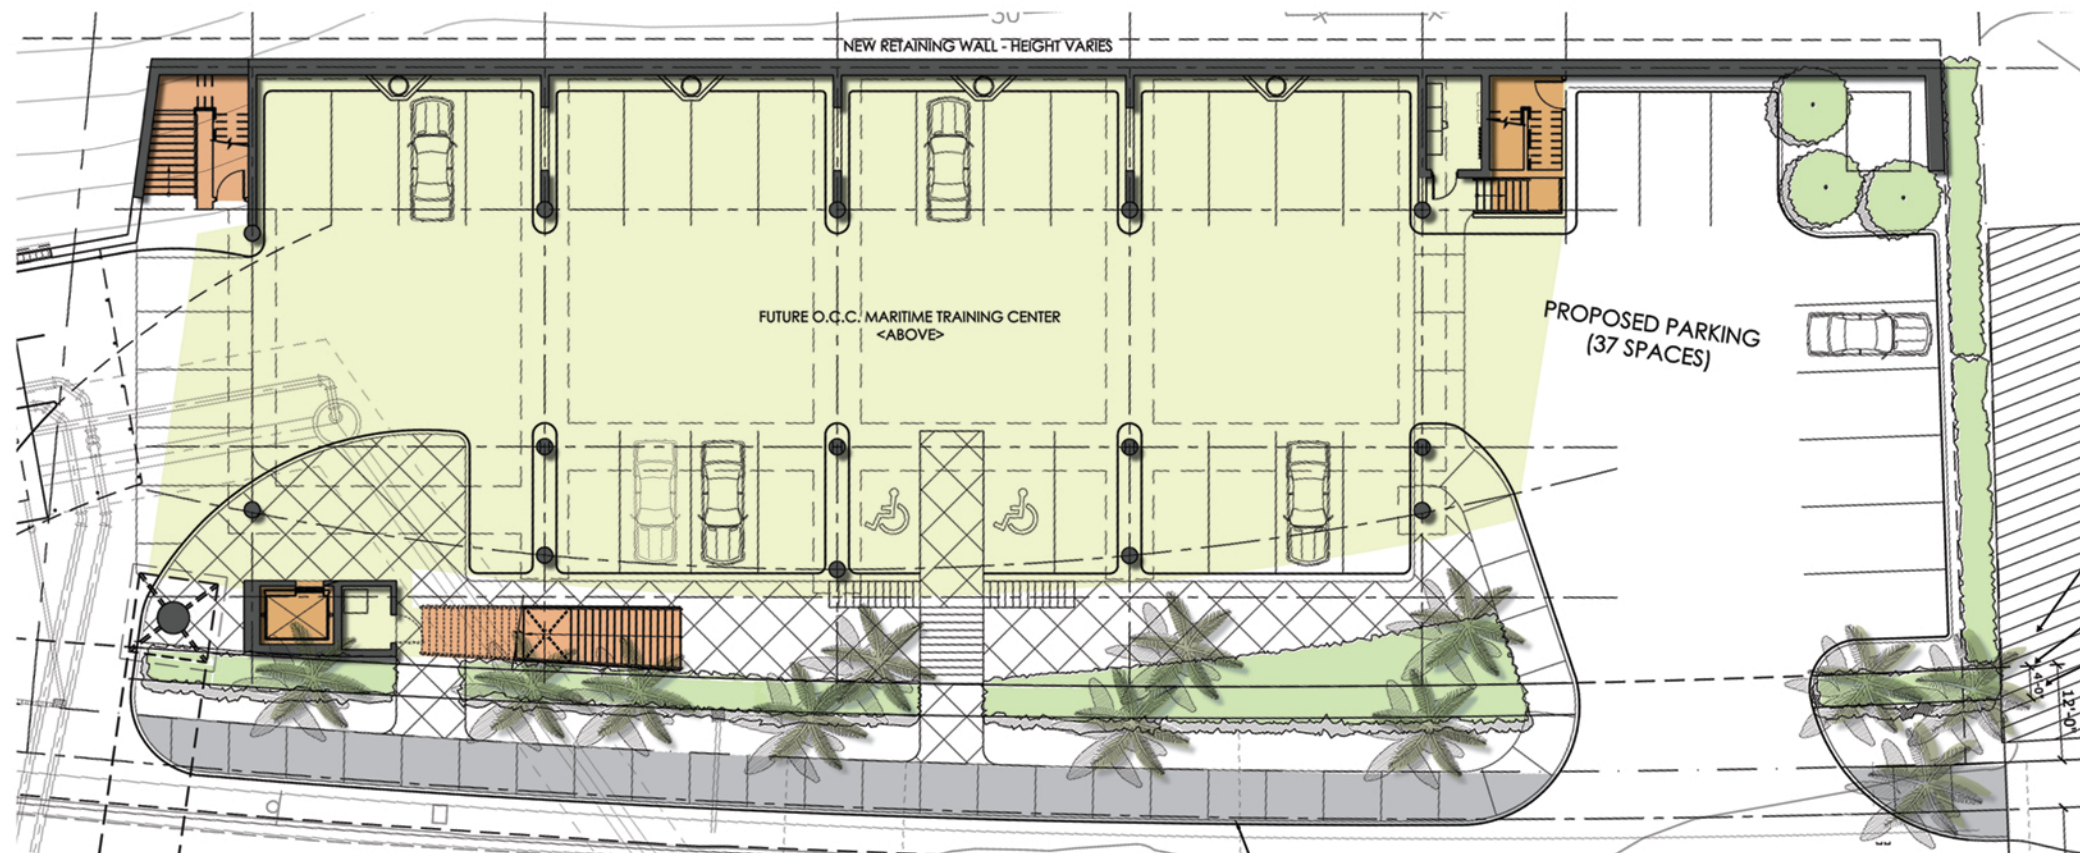

1 LOWER LEVEL FLOOR PLAN
SCALE: 1/8" = 1' - 0"



**CITY LIGHTS
DESIGN
ALLIANCE**
URBAN DESIGN, ARCHITECTURE
COMMUNITY PLANNING
Keenan E. Smith, AIA
P.O. BOX 6106
DOWNEY, CALIFORNIA 90232
TEL: 714.850.7578
FAX: 714.850.7578

IN ASSOCIATION WITH
**BUNDY
ARCHITECTS**
20331 IRVINE AVE. STE 7
SANTA ANA, CA 92707
TEL: 714.850.7578
FAX: 714.850.7578


ORANGE COAST COLLEGE MARITIME TRAINING CENTER

NEWPORT BEACH, CALIFORNIA

INCOMPLETE DOCUMENT
Not for regulatory review,
permit, or construction.
KEENAN E. SMITH, AIA
TBAE# 9804

Drawn By:	Date:
Checked By:	FOR REVIEW
Sheet No.	

A1.0

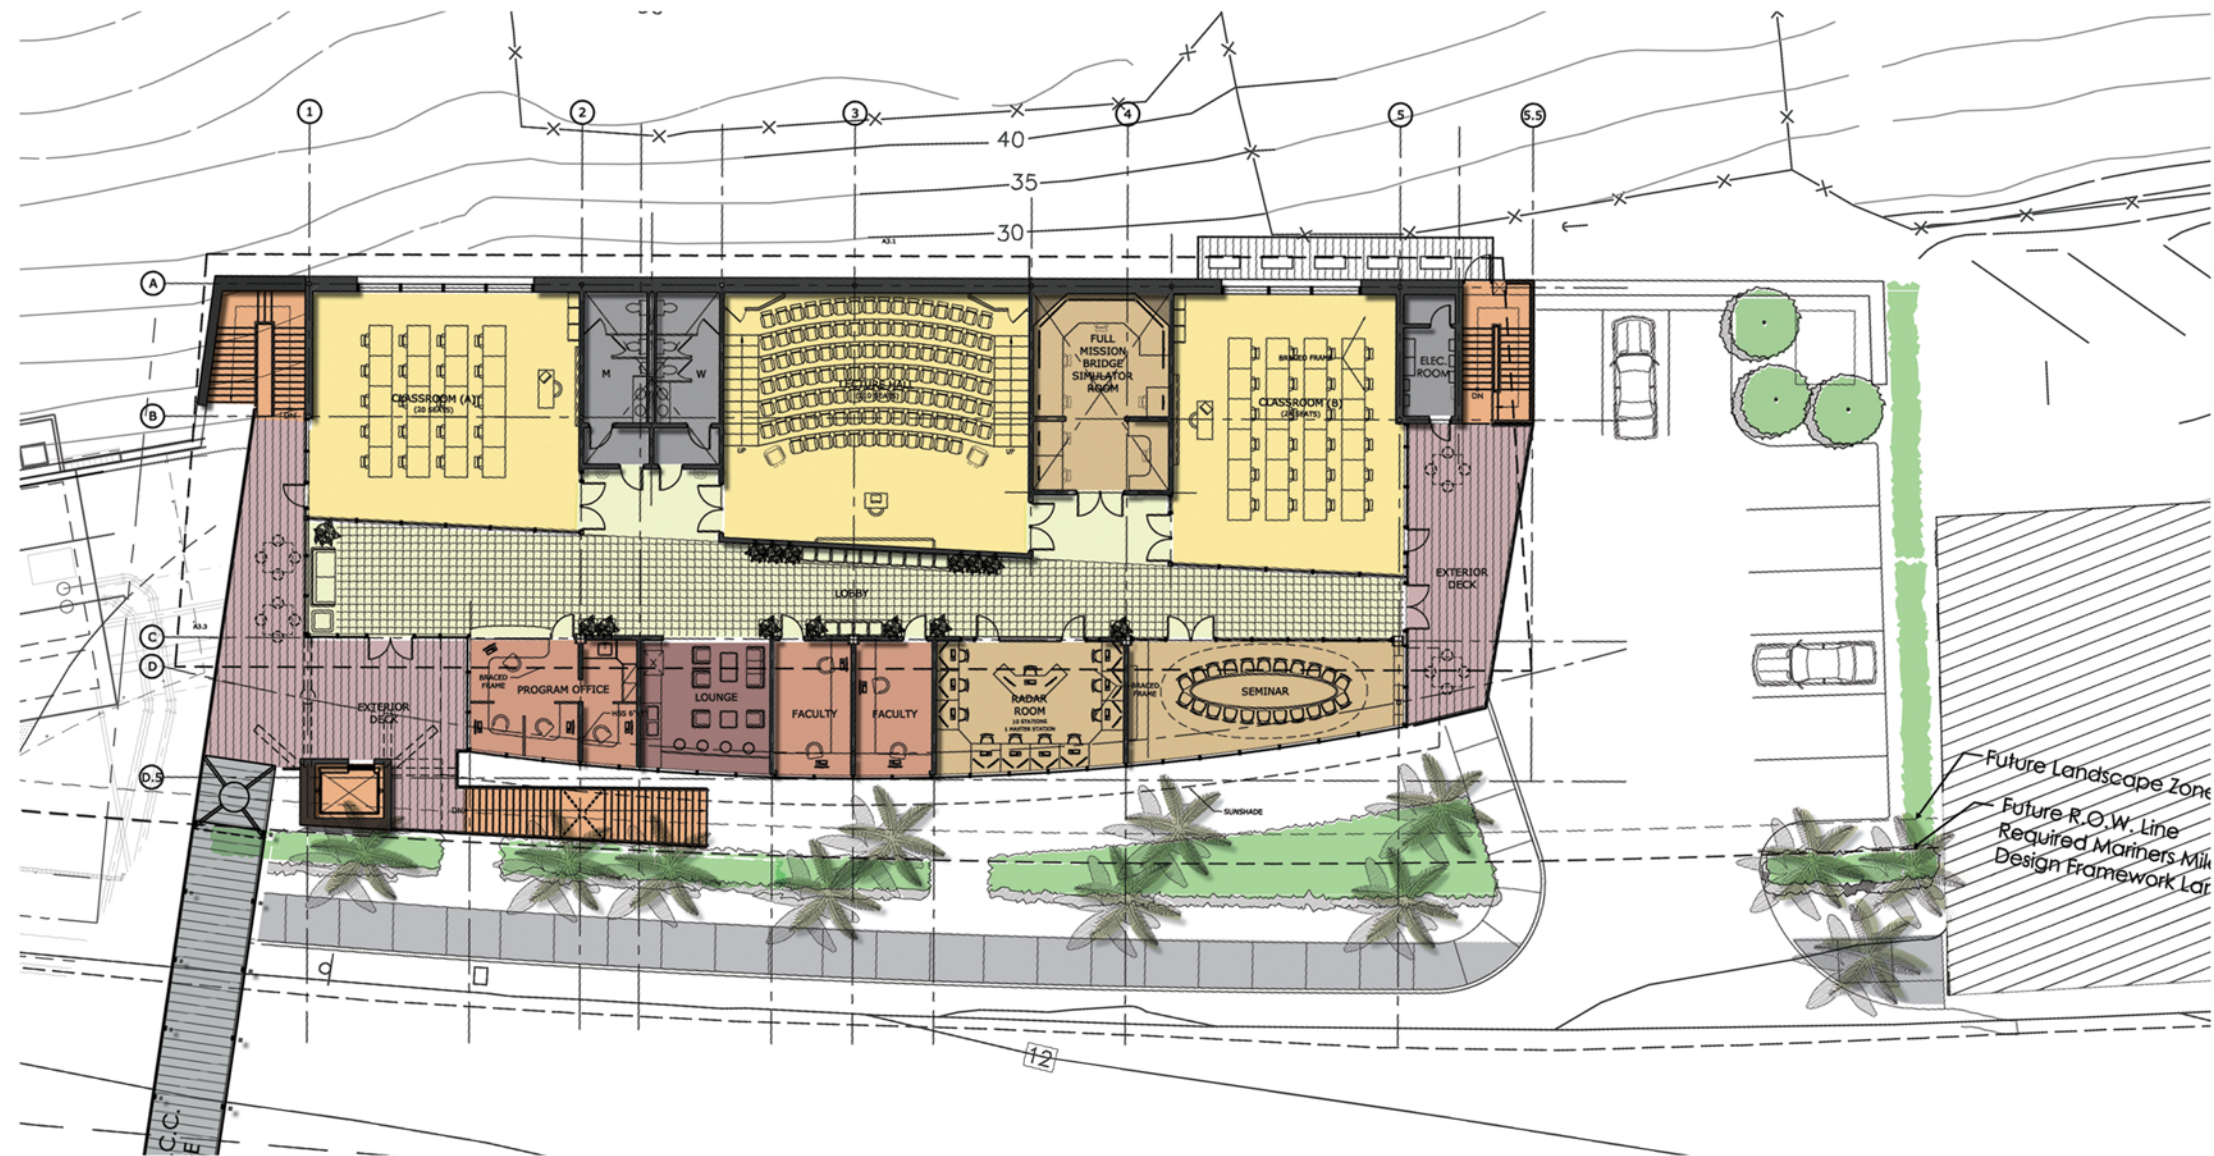

1 UPPER LEVEL FLOOR PLAN
SCALE: 1/8" = 1'-0"



**CITY LIGHTS
DESIGN
ALLIANCE**
URBAN DESIGN, ARCHITECTURE
COMMUNITY PLANNING
Keenan E. Smith, AIA
P.O. BOX 6006
DREYFUS SPRING, TEXAS
TEL/FAX: 713.264.3611

IN ASSOCIATION WITH
**BUNDY
ARCHITECTS**
FINKEL
20251 IRVING AVE. STE 7
SANTA ANA HTS. CA 92707
TEL 714-850-7575
FAX 714-850-7576

ORANGE COAST COLLEGE MARITIME TRAINING CENTER

NEWPORT BEACH, CALIFORNIA


INCOMPLETE DOCUMENT
Not for regulatory review,
permit, or construction.
KEENAN E. SMITH, AIA
TBAE# 9804

Drawn By:	Date:
Checked By:	FOR:
Sheet No.	REVIEW

A1.1

ORANGE COAST COLLEGE MARITIME TRAINING CENTER

NEWPORT BEACH, CALIFORNIA

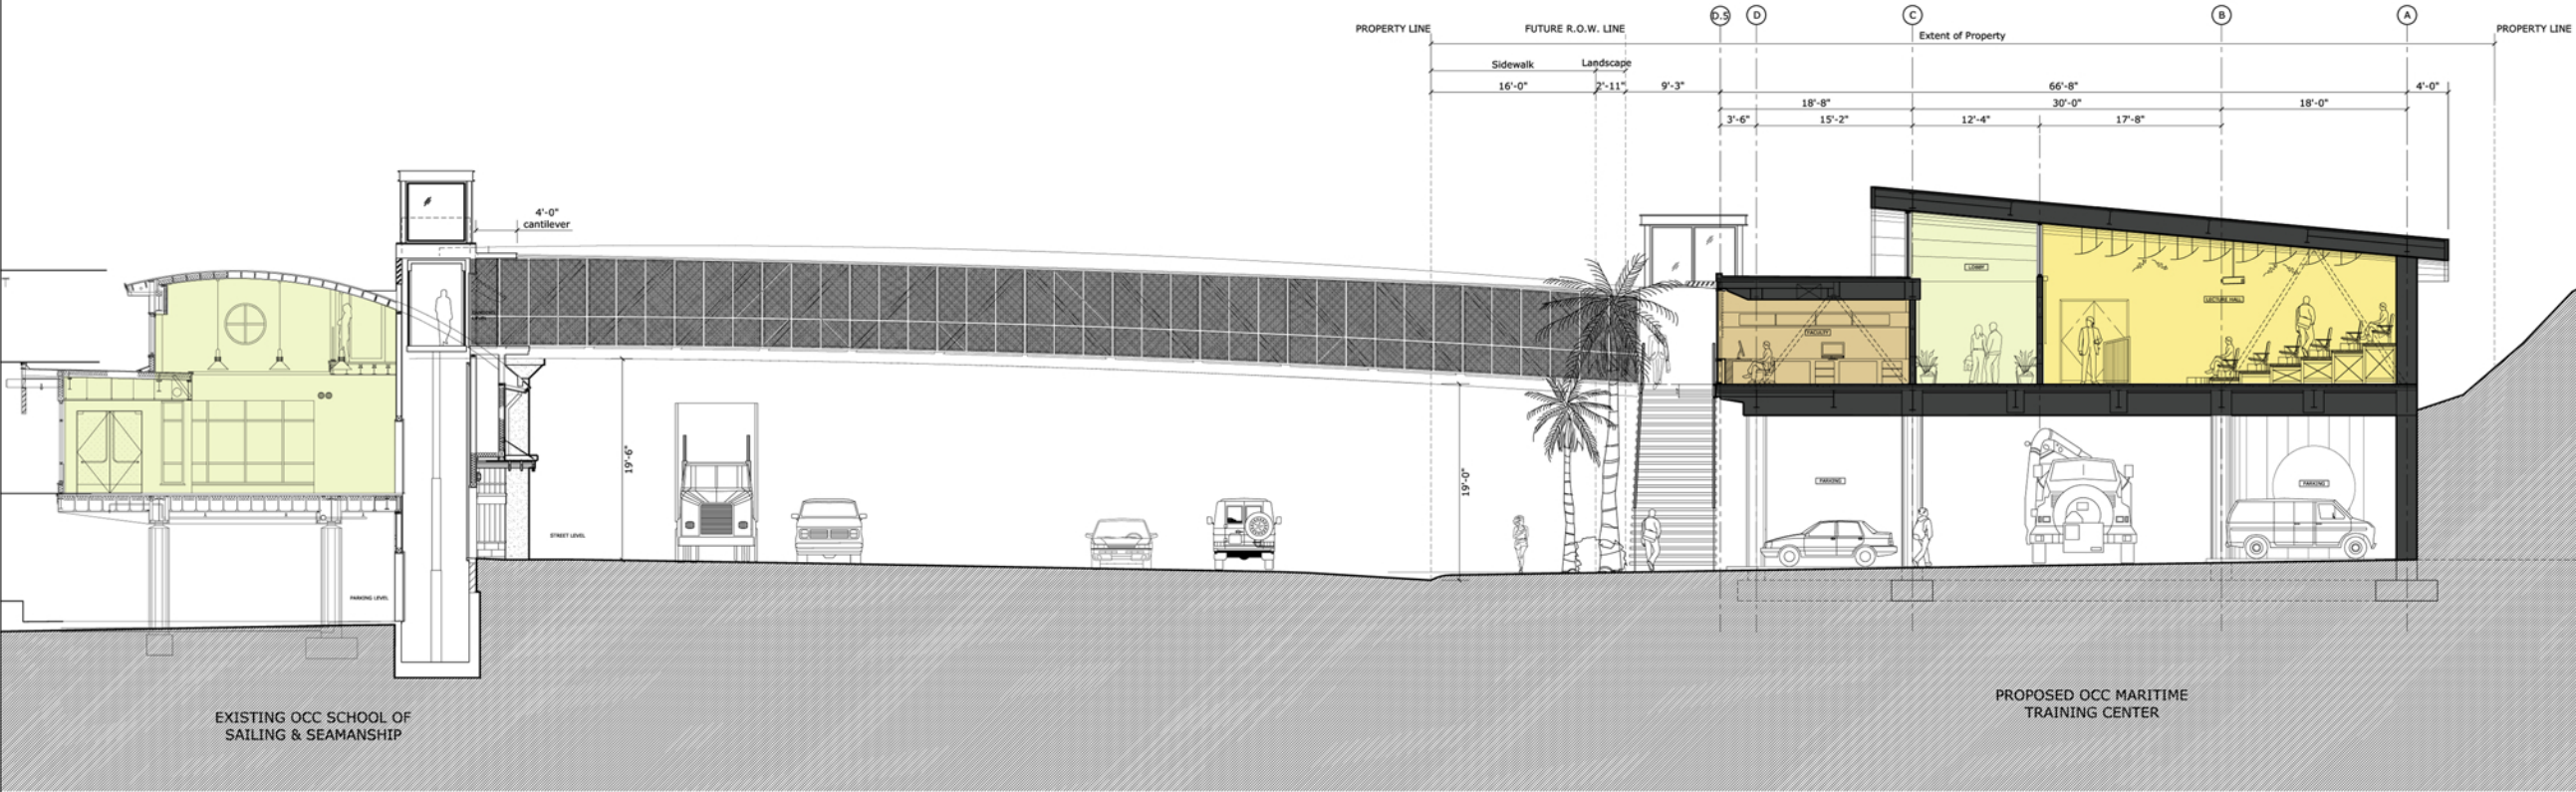

1 SITE SECTION LOOKING WEST
SCALE: 1/8" = 1'-0"