



SITE PLAN

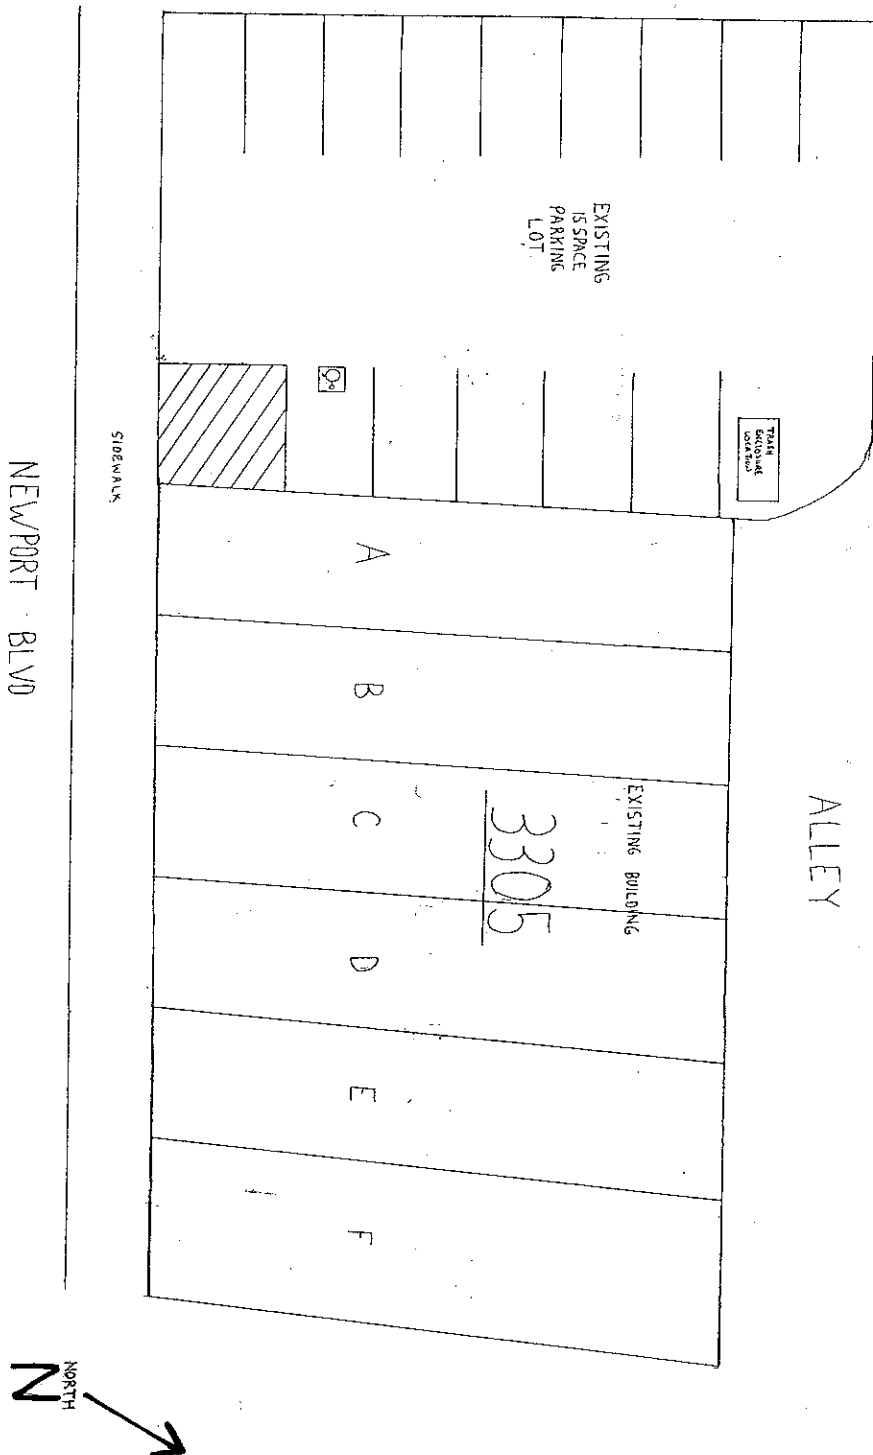

CACAO CHOCOLATIER

PA2008-008 for UP2008-002
3305 NEWPORT BOULEVARD, SUITE D
Christopher M. Wood

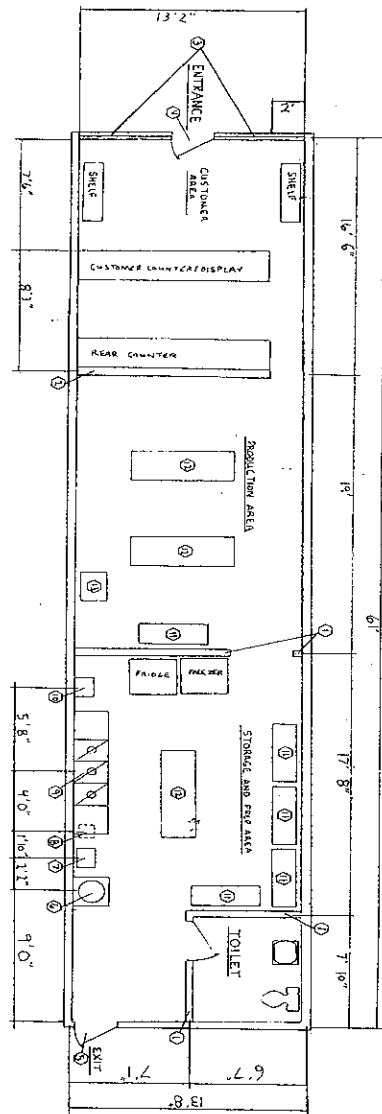

FLOOR PLAN
SCALE: 1/4" = 1'

KEYED NOTES

1. EXISTING INTERIOR WALLS
2. NEW 4" PARTITION WALL
3. EXISTING FRONT WINDOWS
4. EXISTING FRONT DOOR
5. EXISTING REAR DOOR
6. EXISTING REAR WINDOW
7. NEW FLOOR SINK
8. NEW FLOOR SINK
9. NEW 2-COMPARTMENT SINK WITH 18" X 18" SINK COMPARTMENT, 24" X 18" DRAIN BOARD, COMPLETE UNIT
10. NEW HANDBOOK, 17" X 13"
11. METRO STEELING, CHROME, 6" DIA. 48" X 18" X 7"
12. STAINLESS STEEL WORK TABLES WITH LOWER SHELF
13. CHOCOLATE MELTER

CACAO CHOCOLATIER

3305 NEWPORT BLVD SUITE D