


SHEET INDEX

1	TITLE AND INDEX SHEET
1A	TYPICAL SECTIONS AND DETAILS
1B	SINGLE LINE DIAGRAM
2	ALLEY 14 - STA. 12+00 TO STA. 14+27
2	ALLEY 15A - STA. 11+48 TO STA. 12+99.93
3	ACACIA AVE - STA. 26+43 TO STA. 27+52
3	ALLEY 14 - STA. 10+00 TO STA. 12+00
3	ALLEY 18A - STA. 20+50 TO STA. 25+33.92
3	ALLEY 20A - STA. 10+50 TO STA. 11+50
3	BEGONIA AVE - STA. 27+30 TO STA. 28+45
4	ALLEY 20A - STA. 10+00 TO STA. 10+50
4	ALLEY 20A - STA. 21+40.01 TO STA. 22+72
4	ALLEY 20B - STA. 20+25 TO STA. 21+40.01
4	CARNATION AVE - STA. 20+49 TO STA. 23+40
4	FOURTH AVE - STA. 11+00 TO STA. 11+50
4	FOURTH AVE - STA. 12+99.89 TO STA. 13+26
5	ALLEY 18B - STA. 19+42 TO STA. 22+50
5	ALLEY 18C - STA. 17+00 TO STA. 19+42
5	THIRD AVE - STA. 12+00 TO STA. 17+60
6	ALLEY 20B - STA. 17+60.07 TO STA. 20+25
6	ALLEY 20C - STA. 15+40 TO STA. 17+60.07
6	THIRD AVE - STA. 10+00 TO STA. 12+00
7	ALLEY 18C - STA. 15+62 TO STA. 17+00
7	ALLEY 18D - STA. 12+75 TO STA. 15+62
7	SECOND AVE - STA. 14+90 TO STA. 16+49
8	ALLEY 20C - STA. 13+80 TO STA. 15+40
8	ALLEY 20D - STA. 10+75 TO STA. 13+80
8	SECOND AVE - STA. 12+99.98 TO STA. 14+90
9	ALLEY 18D - STA. 11+82 TO STA. 12+75
9	ALLEY 18E - STA. 10+00 TO STA. 11+82
9	ALLEY 19 - STA. 10+75 TO STA. 12+11
9	FIRST AVE - STA. 15+25 TO STA. 16+75
10	ACACIA AVE - STA. 10+50 TO STA. 14+10
10	ALLEY 17A - STA. 10+00 TO STA. 11+04
10	ALLEY 17A - STA. 10+00 TO STA. 11+50
10	ALLEY 17B - STA. 10+00 TO STA. 11+50
10	FIRST AVE - STA. 13+18.46 TO STA. 16+75
11	ACACIA AVE - STA. 10+00 TO STA. 10+50
11	BAYSIDE DRIVE - STA. 58+30 TO STA. 59+79
11	PACIFIC DRIVE - STA. 11+50 TO STA. 16+12
12	ALLEY 19 - STA. 10+58 TO STA. 10+75
12	ALLEY 20D - STA. 10+00 TO STA. 10+75
12	FIRST AVE - STA. 10+10 TO STA. 15+25
12	PACIFIC DRIVE - STA. 10+56 TO STA. 11+50

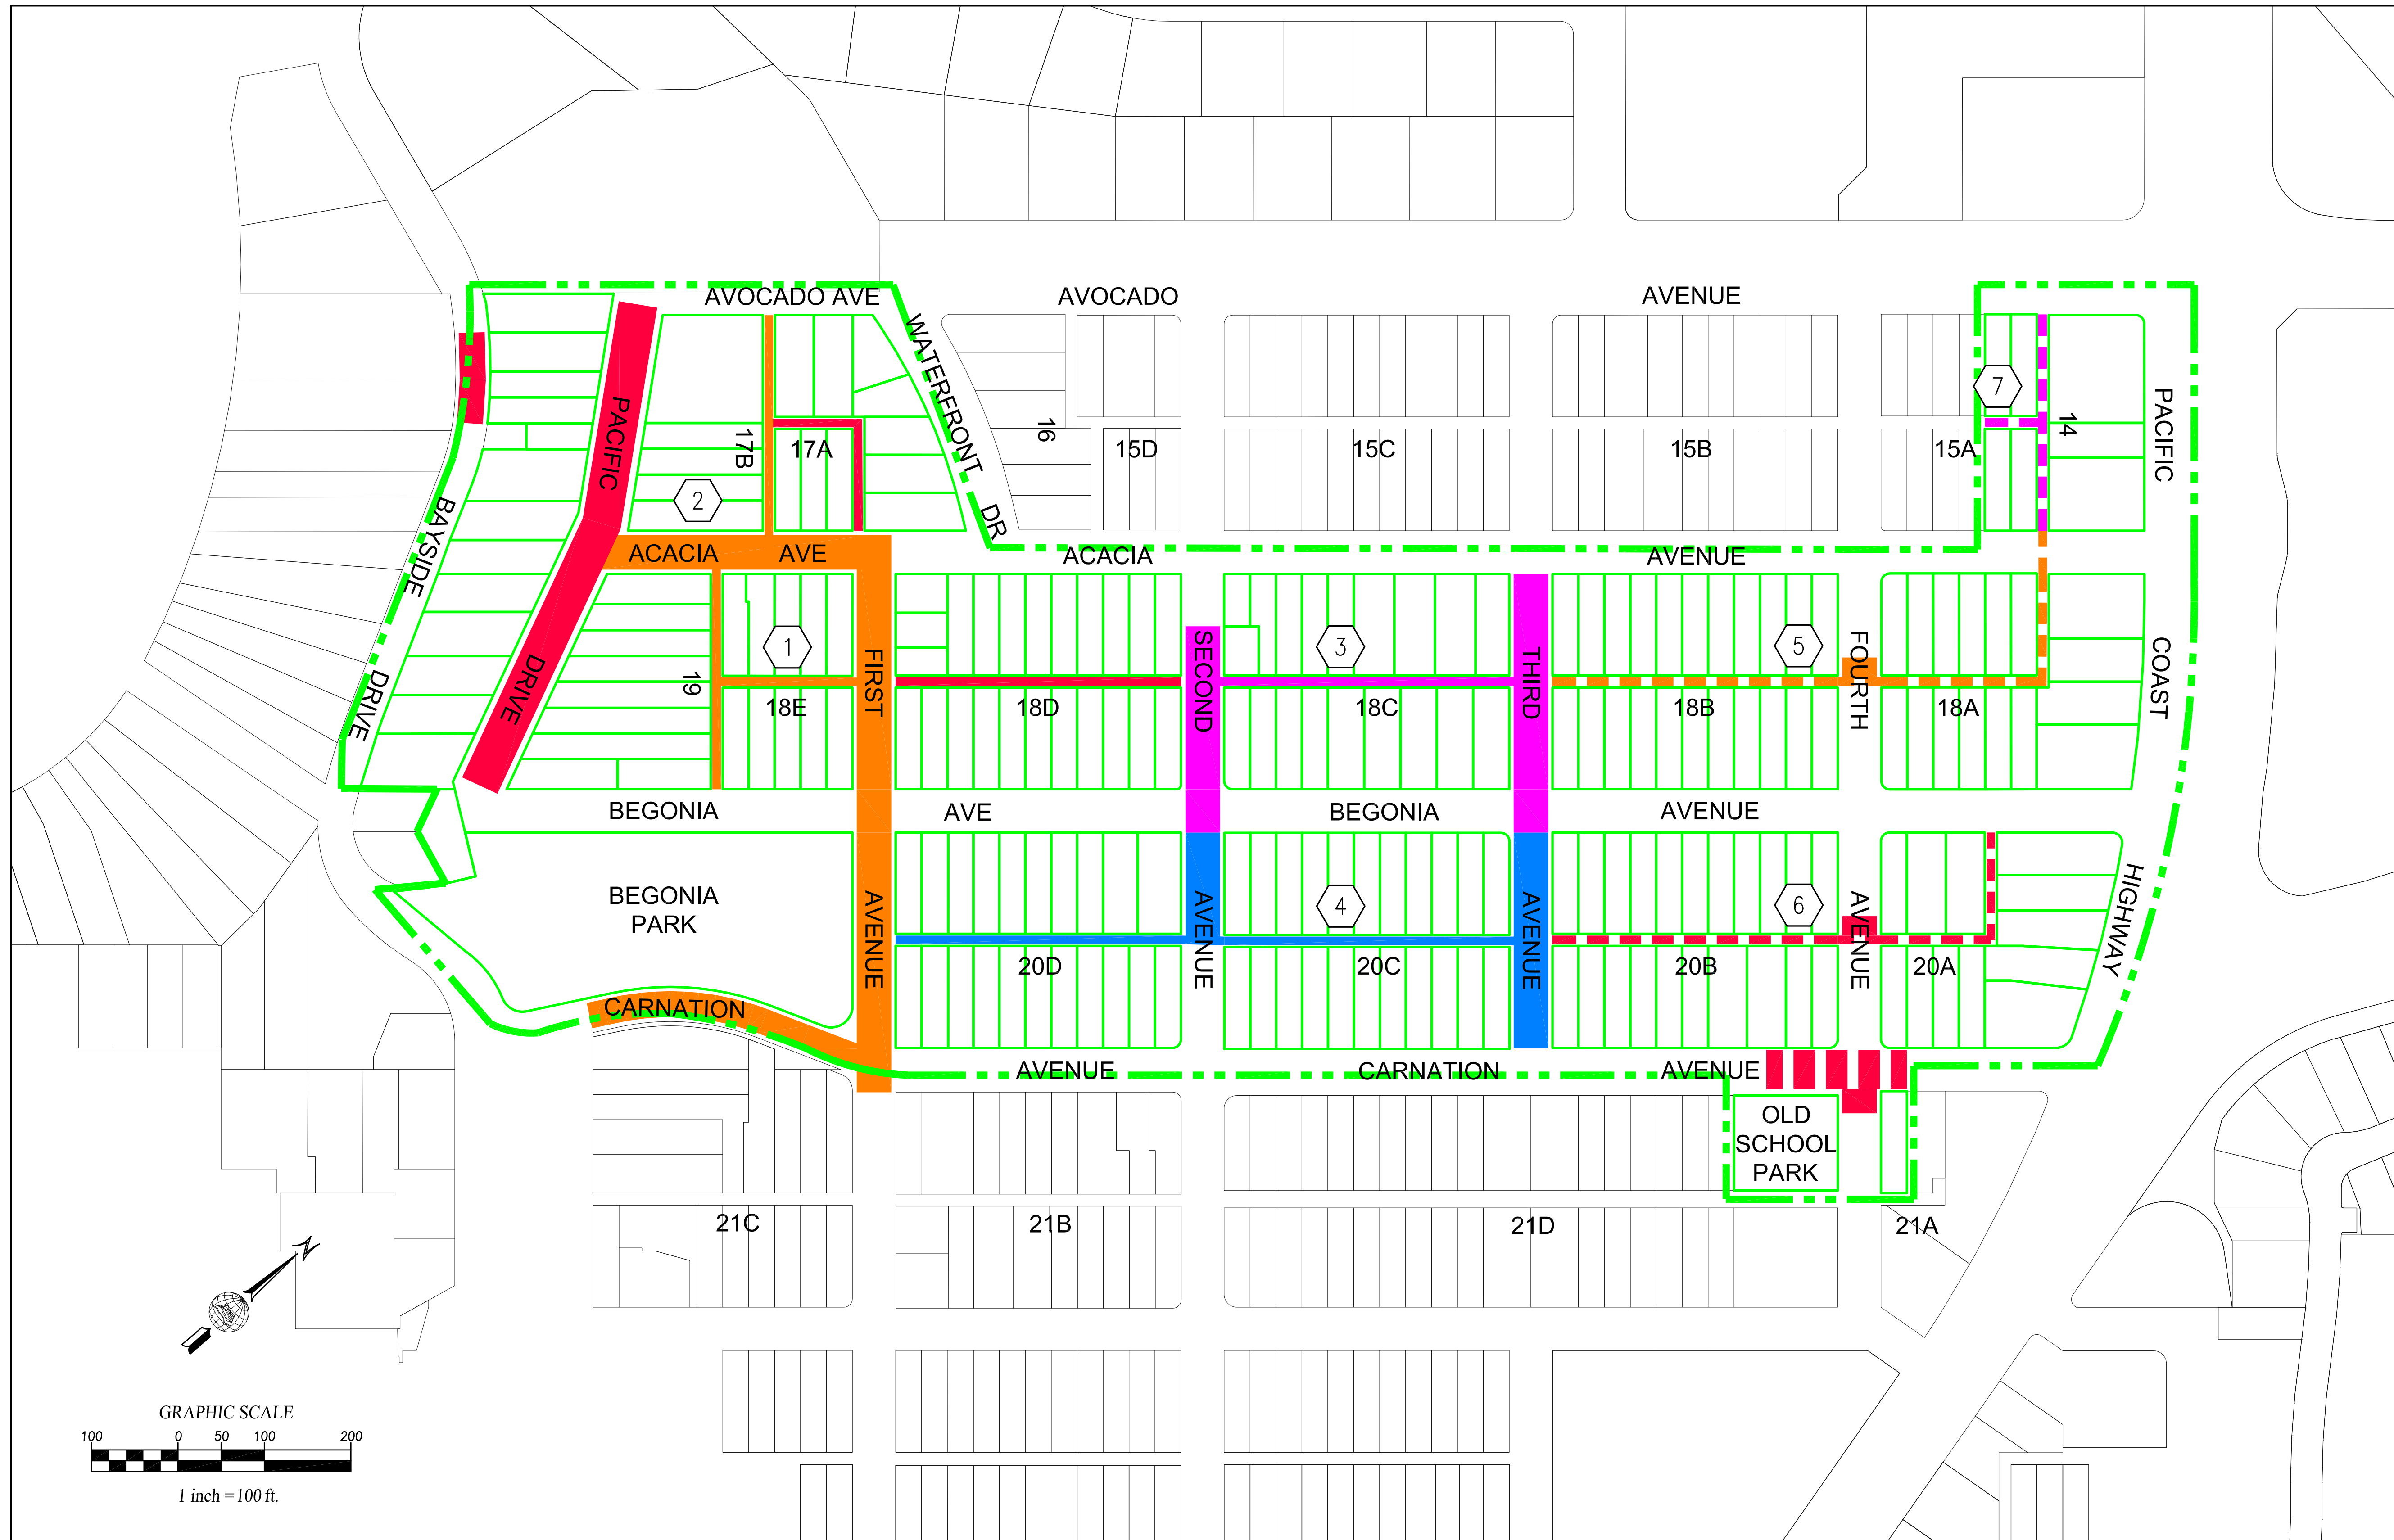

For up-to-date construction schedule, please visit:
<http://www.newportbeachca.gov/government/departments/public-works>
REV. 08/09/2018

LEGEND

- X SHEET NUMBER OF ASSOCIATED PLAN
- X PHASE NUMBER (SEE SCHEDULE BELOW)
- PHASE 1: 07/16/18 - 08/17/18
- PHASE 2: 08/17/18 - 09/14/18
- PHASE 3: 09/17/18 - 10/19/18
- PHASE 4: 10/22/18 - 11/30/18
- PHASE 5: 12/01/18 - 01/04/19
- PHASE 6: 01/07/19 - 02/08/19
- PHASE 7: 02/11/19 - 03/08/19
- AD 117 AREA BOUNDARY

NOTES:
 - SCHEDULE IS SUBJECT TO CHANGE DUE TO WEATHER
 - EACH PHASE SHALL BE COMPLETED AND OPEN TO THE PUBLIC PRIOR TO WORKING ON THE NEXT PHASE.



**NEWPORT BEACH AD 117
 BASELINE CONSTRUCTION SCHEDULE**