


PLAN

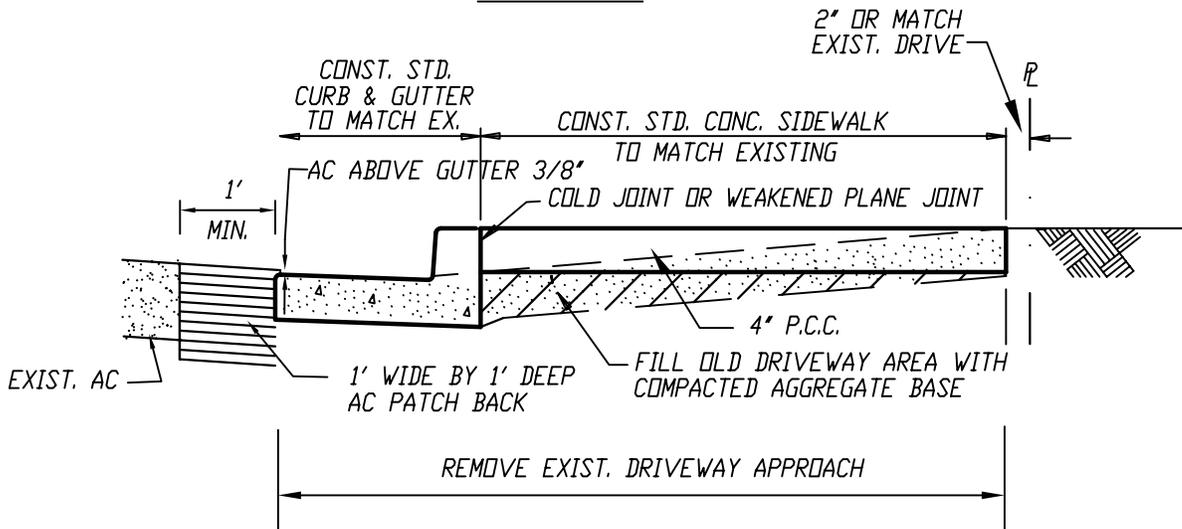

SECTION A-A

NOTE:

- 1. CONCRETE SHALL BE 5600-C-3250.

CITY OF NEWPORT BEACH
PUBLIC WORKS DEPARTMENT

**PLUG FOR
ABANDONED DRIVEWAY**

APPROVED:

PUBLIC WORKS DIRECTOR

RCE NO. 36106

Drawn: M.Gracia

Date: Sep. 1993

Scale: N.T.S.

F:\USERS\PBW\Shared\CAD_STD\STD Details\2003_Std\

DRAWING NO.

STD-165-L