



**PLAN**

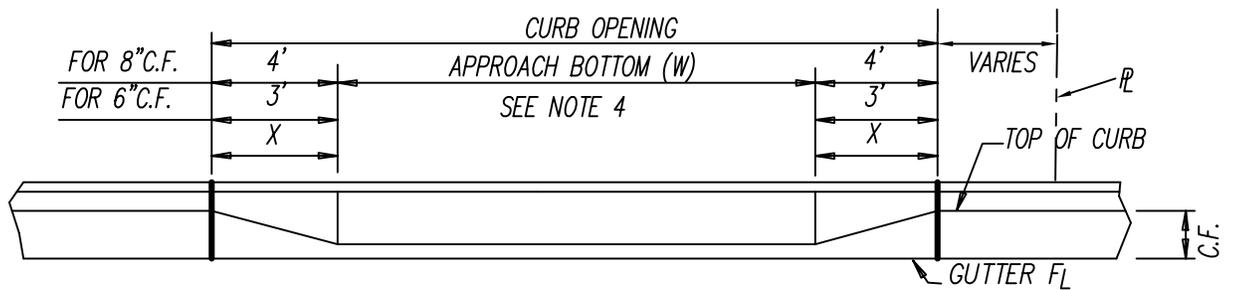

**ELEVATION**

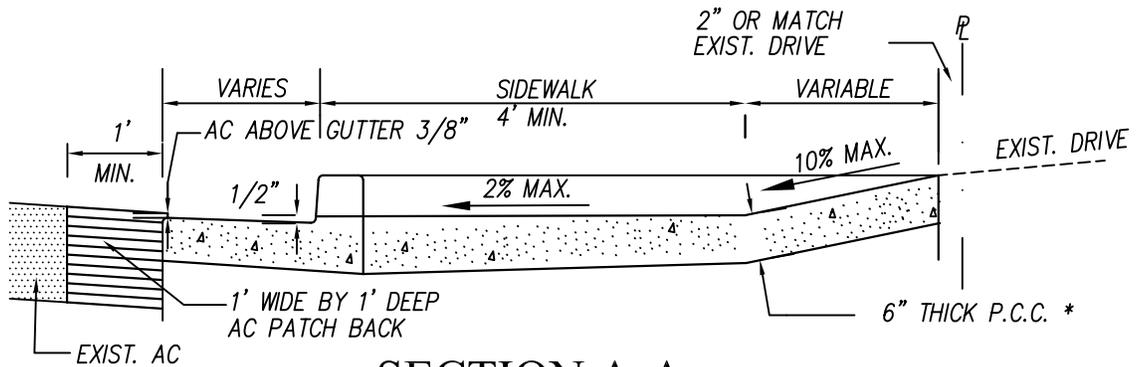

**SECTION A-A**

**NOTES:**

1. WHEN REMOVING EXISTING SIDEWALK, CURB AND GUTTER, SAWCUT AND REMOVE TO NEAREST EXISTING JOINT WITHIN 5 FEET BEYOND OPENING.
2. SLOPED "X" AREAS AND SLOPE DRIVEWAYS SHALL HAVE A COARSE BROOM FINISH.
3. CONCRETE SHALL BE 560-C-3250.
4. "W" SHALL BE MINIMUM OF 10' AND A MAXIMUM OF 20' EXCEPT IN CASE OF THREE CAR GARAGE WHERE "W" MAY EQUAL 25' OR 32' FOR A 4 CAR GARAGE.

\* 4" WITH ENGINEER'S APPROVAL FOR NON-STANDARD PAVERS

**CITY OF NEWPORT BEACH**  
PUBLIC WORKS DEPARTMENT

**RESIDENTIAL DRIVEWAY  
APPROACH TYPE II**

APPROVED:

PUBLIC WORKS DIRECTOR

RCE NO. 36106

Drawn: M.Wagner

Scale: N.T.S.

Date: Jan. 2004

F:\USERS\PBW\Shared\CAD\_STD\STD Details\2003\_Std

DRAWING NO.

**STD-163-L**