


COVER FOR 24" CLEAR OPENING FRAME
(STORM DRAIN COVER ILLUSTRATED)

BOTTOM PLAN OF COVER

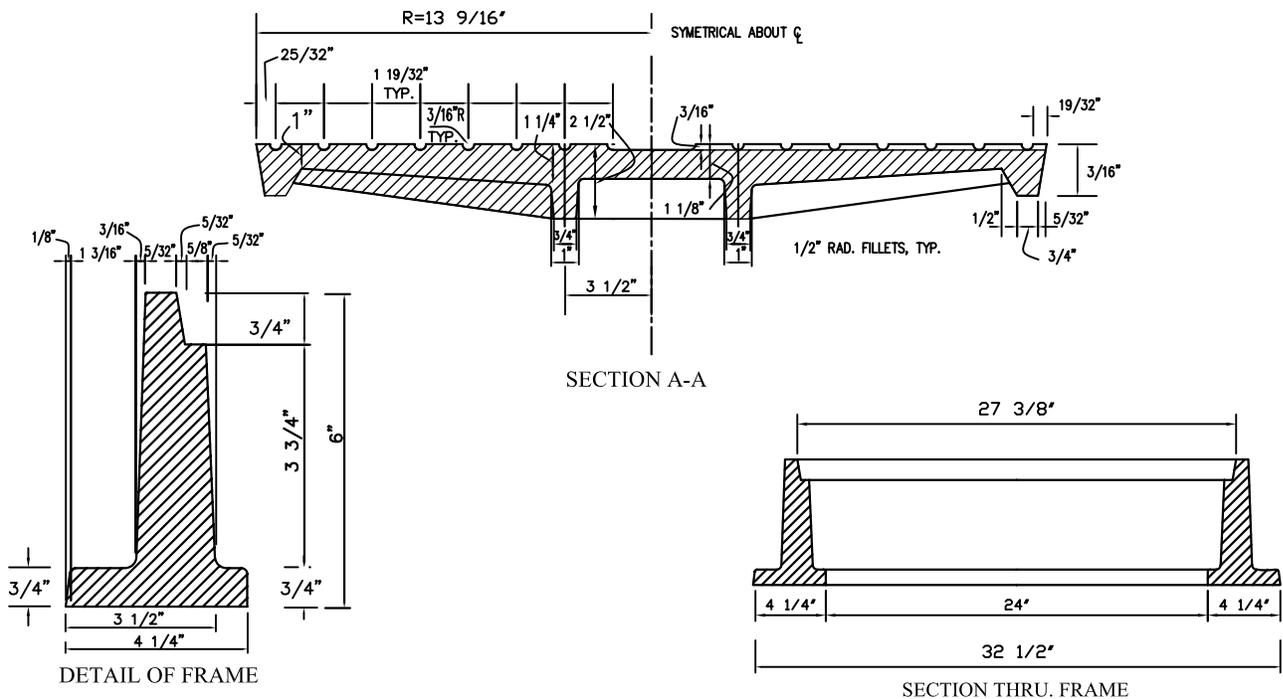

NOTES:

1. MANHOLE FRAMES AND COVER SHALL BE MADE OF GRAY CAST IRON CONFORMING TO ASTM A-48, CLASS 35, AND PAINTED WITH ASPHALTUM PAINT EXCEPT FOR MACHINED SURFACES. (ALHAMBRA FOUNDRY A-1495)
2. STORM DRAIN (SANITARY SEWER) COVERS SHALL BE CAST WITH THE LETTER "D"("S") IN THE CENTER OF THE COVER.

CITY OF NEWPORT BEACH
PUBLIC WORKS DEPARTMENT

APPROVED:

**STANDARD 24-INCH MANHOLE
FRAME AND COVER**

RCE NO. 36106 PUBLIC WORKS DIRECTOR

Date: January 2003 Scale: N.T.S.
Drawn by: M. WAGNER F:\USERS\PBW\Shared\CAD_STD\STD_Details\2003_Std

DRAWING NO. **STD-112-L**