


NOTES:

1. ANY SIDEWALK REMOVALS MUST BE REPLACED IN FULL PANELS. IN ADDITION, ANY EXISTING CITY IMPROVEMENTS/FACILITIES DAMAGED DURING THE CONSTRUCTION SHALL BE REPLACED/REPAIRED AT THE APPLICANT'S EXPENSE.
2. SIDEWALK SHALL BE RESTORED WITHIN ONE WEEK OF INSTALLATION OF FACILITIES.

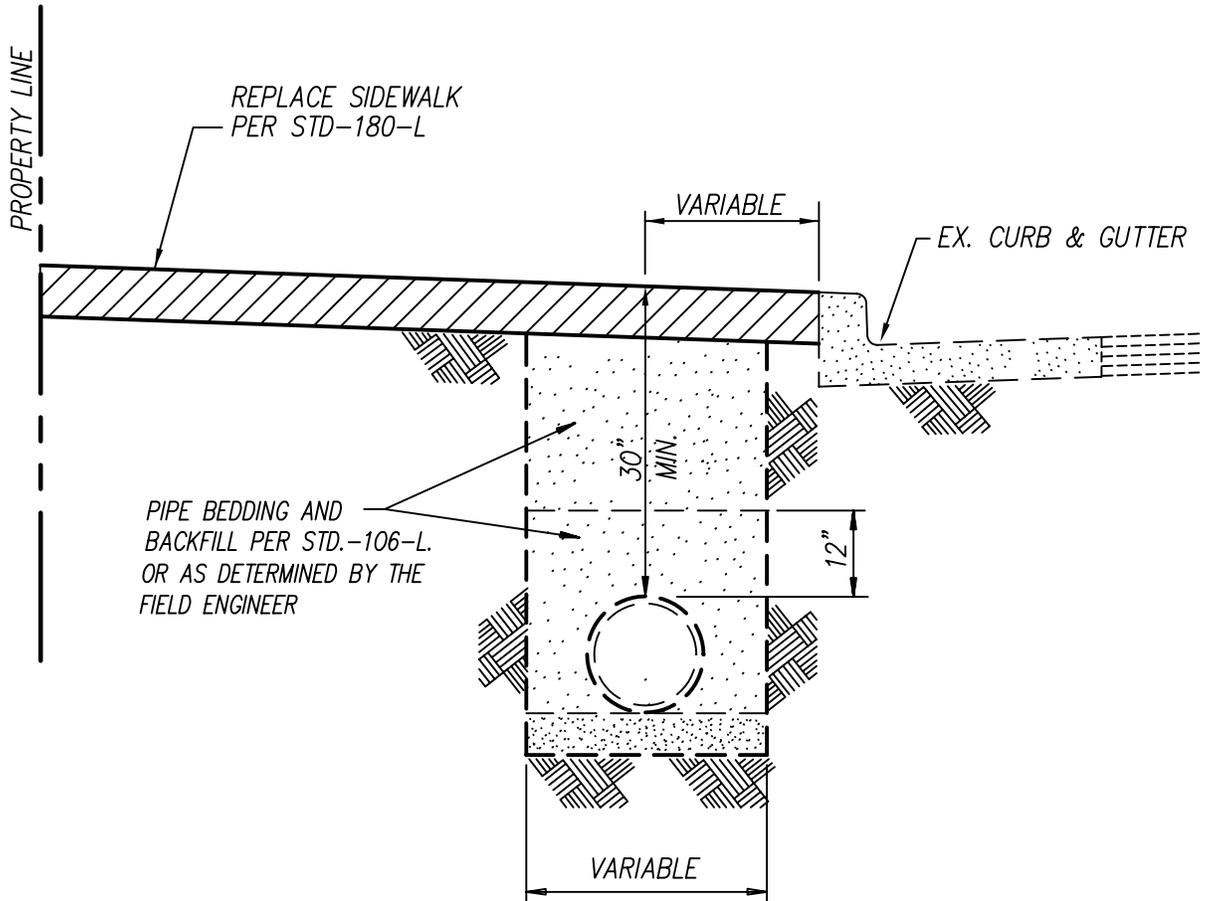

REVISED 6/2002

CITY OF NEWPORT BEACH
PUBLIC WORKS DEPARTMENT

**PARKWAY UTILITY
TRENCH DETAIL**

APPROVED:


PUBLIC WORKS DIRECTOR

RCE NO. 36106

Date: 2 Mar 1999

Scale: N.T.S.

Drawn by: M. GRACIA

F:\USERS\PBW\Shared\CAD_STD\
STD Details\2003_Std

DRAWING NO.

STD-105-L-D