


NOTE:

- CABINET FOUNDATIONS SHALL BE INSTALLED IN ACCORDANCE WITH CALIFORNIA STATE STANDARD SPECIFICATIONS AND STANDARD PLAN NO. ES-3B, EXCEPT AS NOTED HEREON.

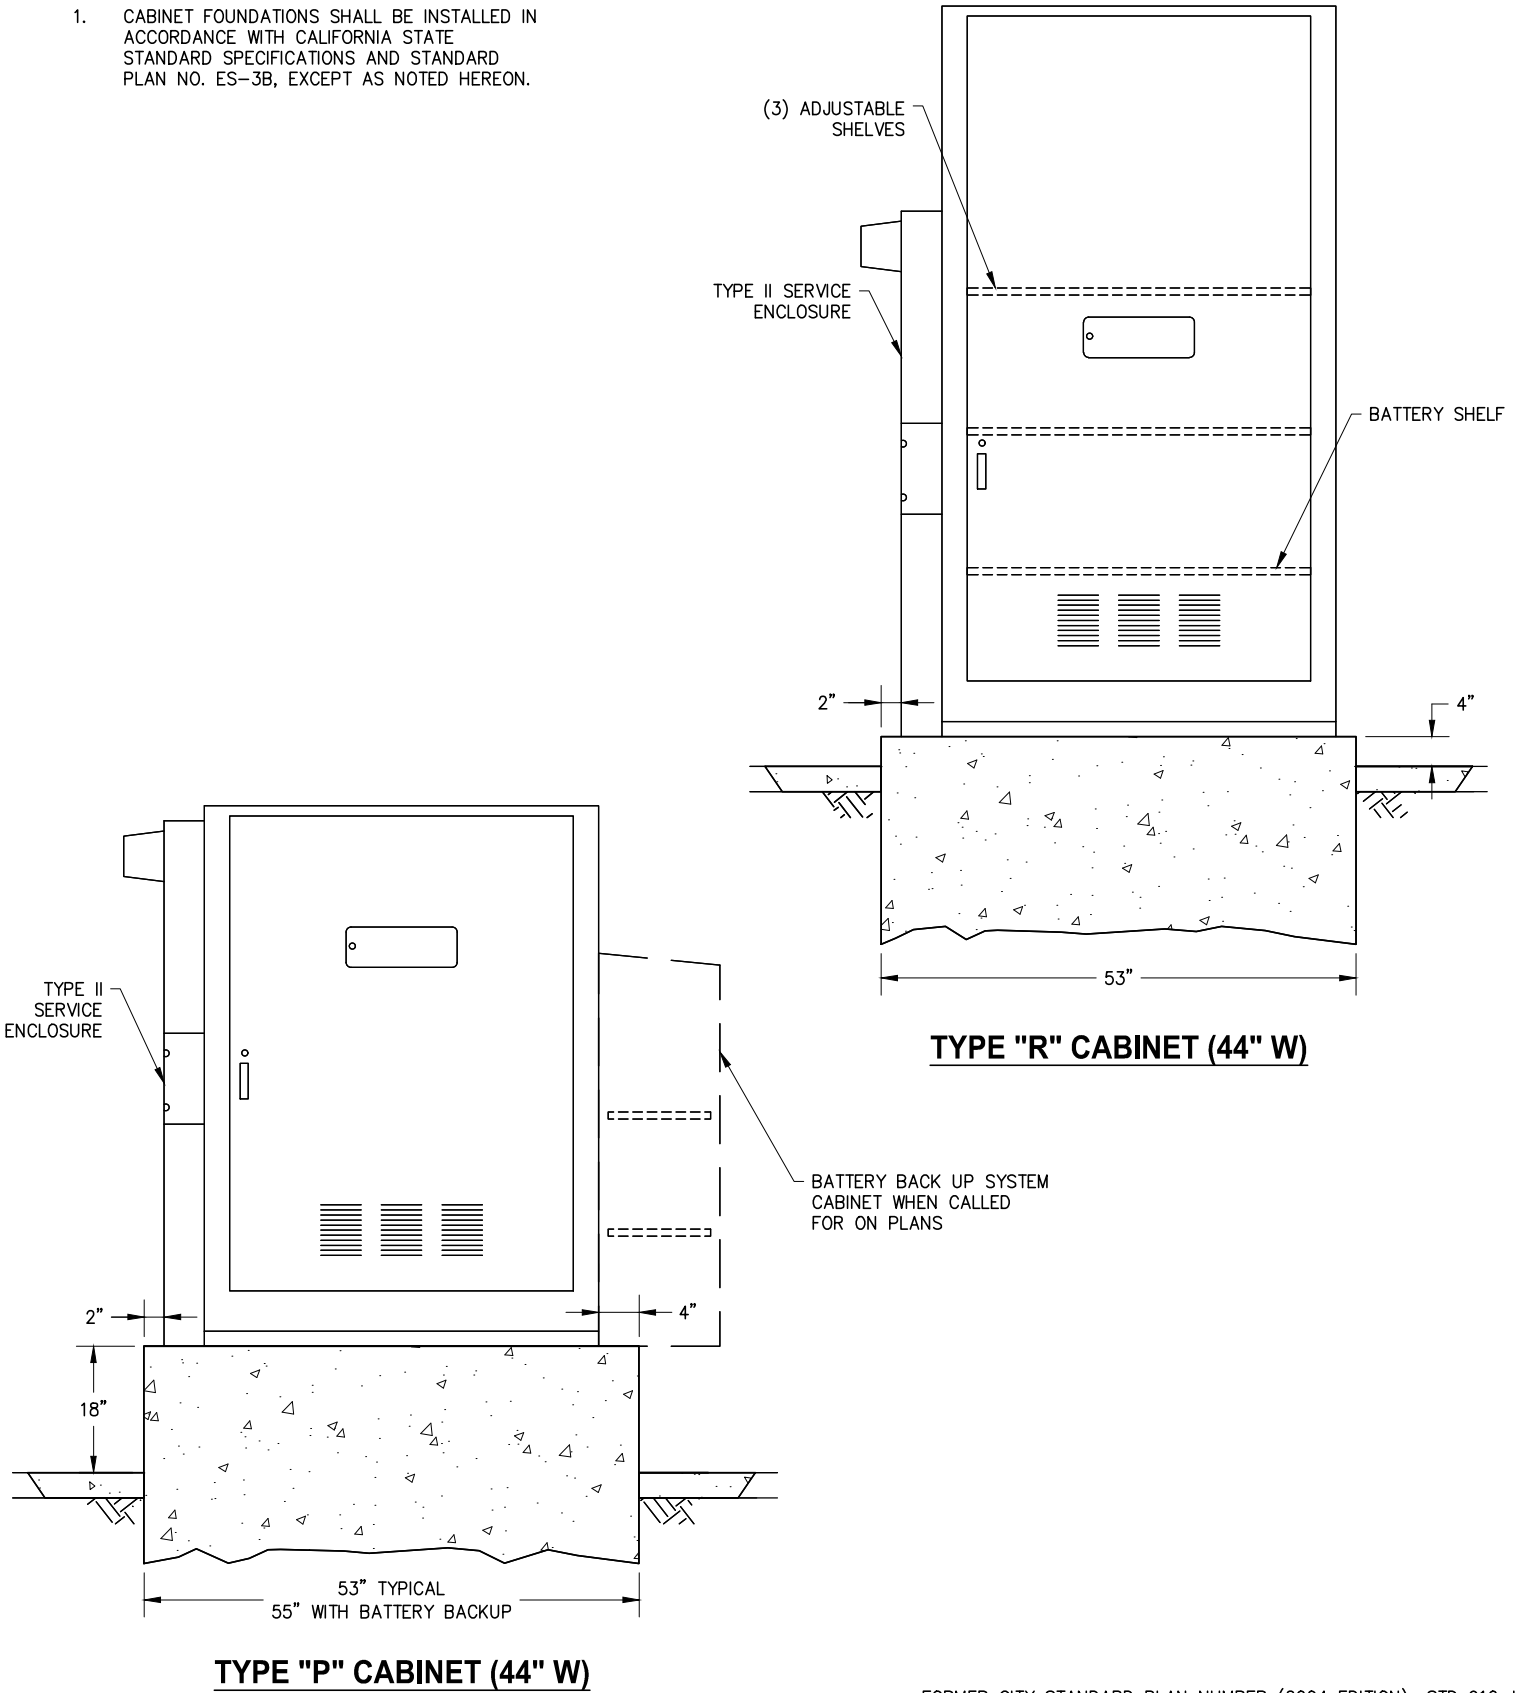

FORMER CITY STANDARD PLAN NUMBER (2004 EDITION): STD 910-L

APP. *James M. Hinkle* 51568 11/24/2020
 CITY ENGINEER RCE DATE

NO.	DATE	DESCRIPTION OF REVISIONS

CITY OF NEWPORT BEACH DEPARTMENT OF PUBLIC WORKS

DRAWN: P. KHARAZMI
 DATE: 11/3/2020

TRAFFIC SIGNAL CABINET AND FOUNDATION

STANDARD DRAWING NO.
910
 SHEET 1 OF 1