



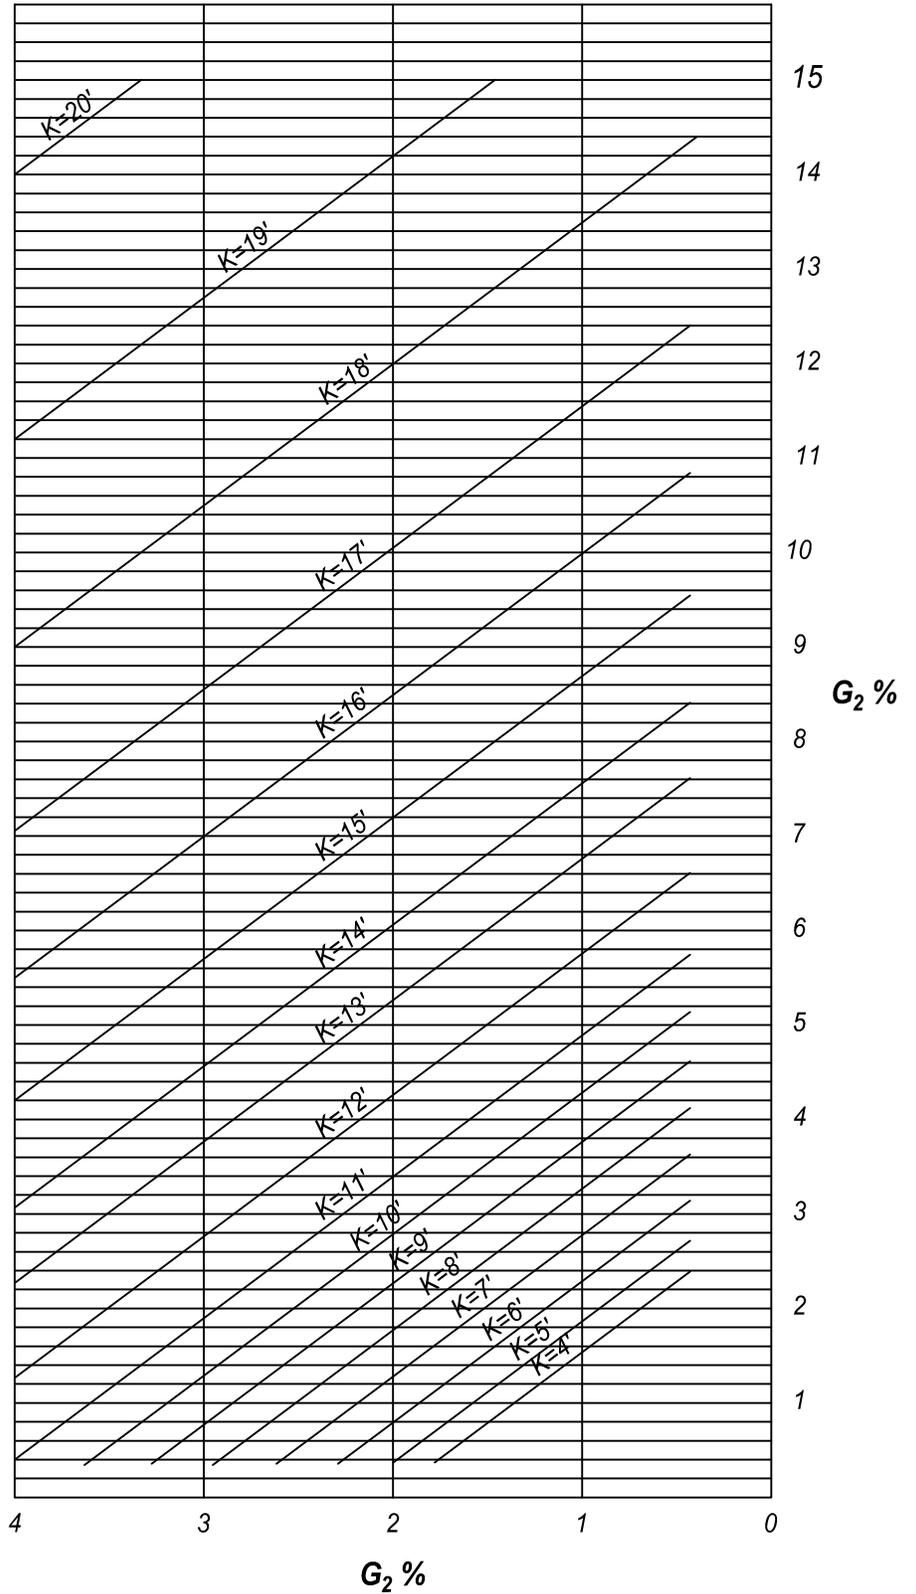

**FORMULA FOR:**

$$L = KG_1 / G_3$$

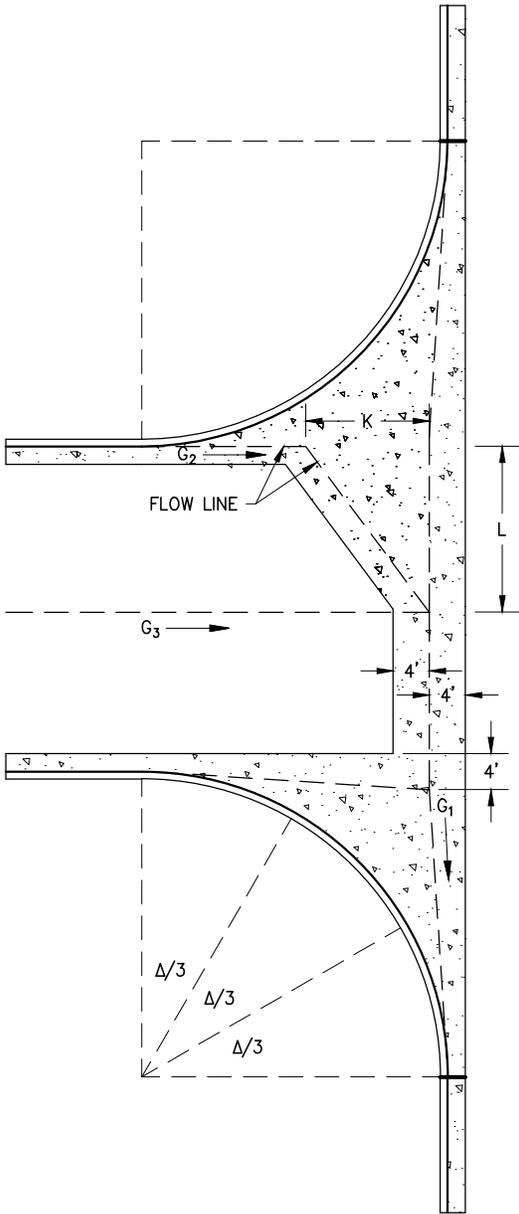

FORMER CITY STANDARD PLAN NUMBER (2004 EDITION): STD 187-L

APP. *James M. Hinkle* 51568 11/24/2020  
 CITY ENGINEER RCE DATE

NO.	DATE	DESCRIPTION OF REVISIONS

**CITY OF NEWPORT BEACH DEPARTMENT OF PUBLIC WORKS**

DRAWN: P. KHARAZMI  
 DATE: 11/3/2020

**SPECIAL CROSS GUTTER STEEP GRADES**

STANDARD DRAWING NO.  
**186**  
 SHEET 2 OF 2