




SECTION A-A

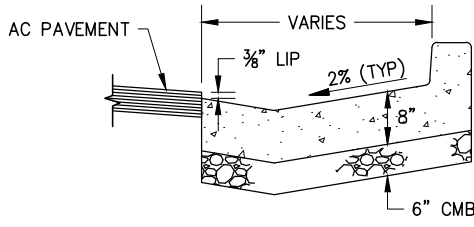

SECTION B-B

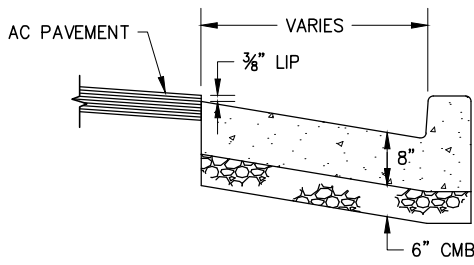

SECTION C-C

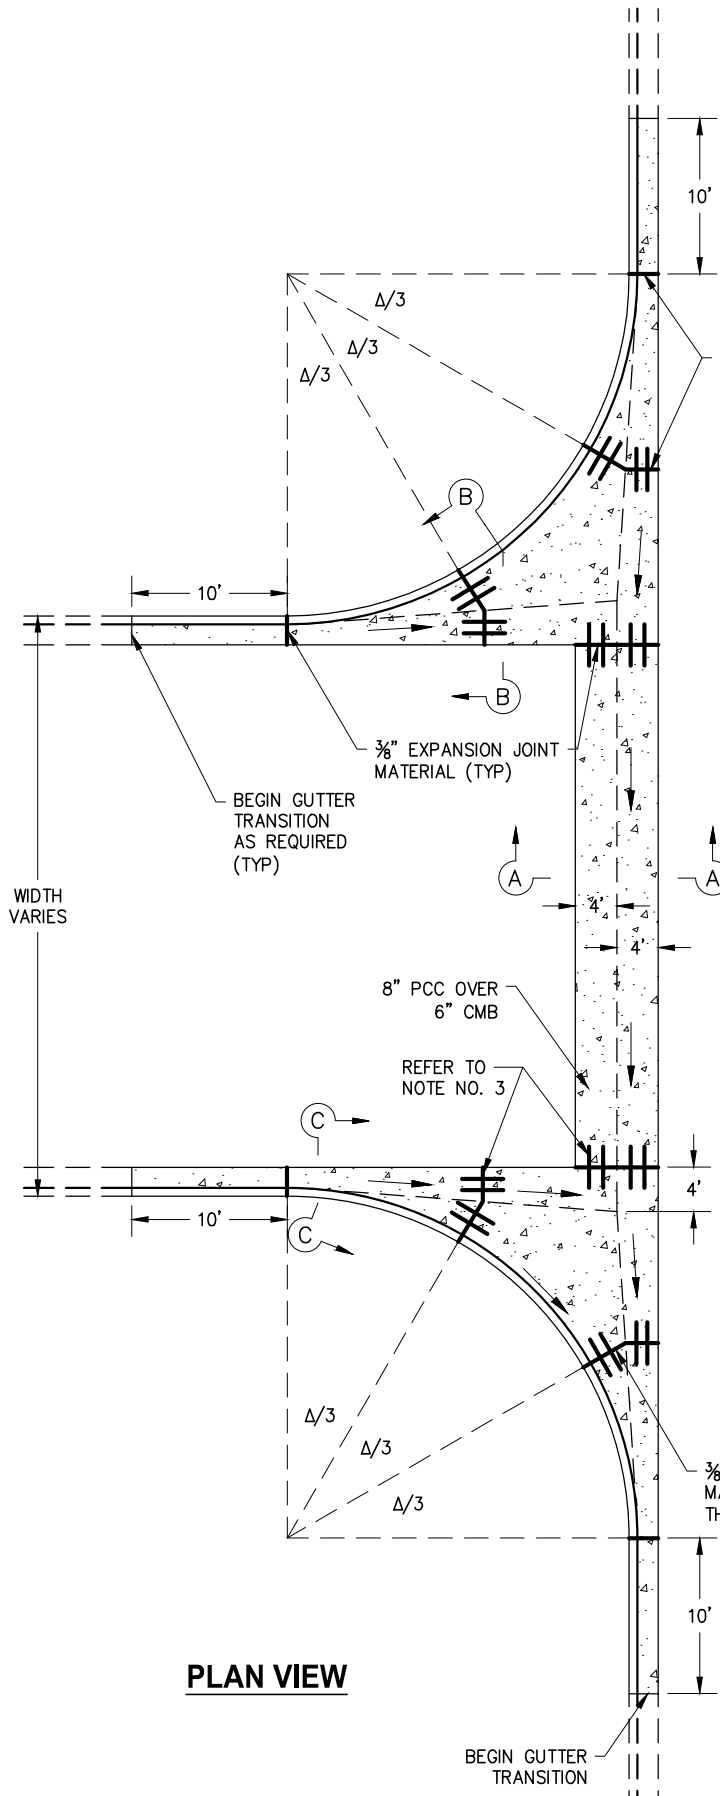

PLAN VIEW

NOTES:

1. SMOOTH TROWEL 8" WIDE ALONG FLOWLINE IN CROSS GUTTERS AND APRONS.
2. CONCRETE SHALL BE 560-C-3250.
3. 4-#4 SMOOTH GALVANIZED BARS (4' LONG) @ 18" O.C., 3" FROM BOTTOM (TYP). ALL LOCATIONS SHOWN.

FORMER CITY STANDARD PLAN NUMBER (2004 EDITION): STD 185-L

APP. *James M. Hinkle* 51568 11/24/2020
 CITY ENGINEER RCE DATE

NO.	DATE	DESCRIPTION OF REVISIONS

CITY OF NEWPORT BEACH DEPARTMENT OF PUBLIC WORKS

DRAWN: P. KHARAZMI
 DATE: 11/3/2020

STANDARD CROSS GUTTER 8 FEET WIDE

STANDARD DRAWING NO.
185
 SHEET 1 OF 1