


# What do you like?

## SITE FURNISHINGS


### OPTION A



### OPTION B

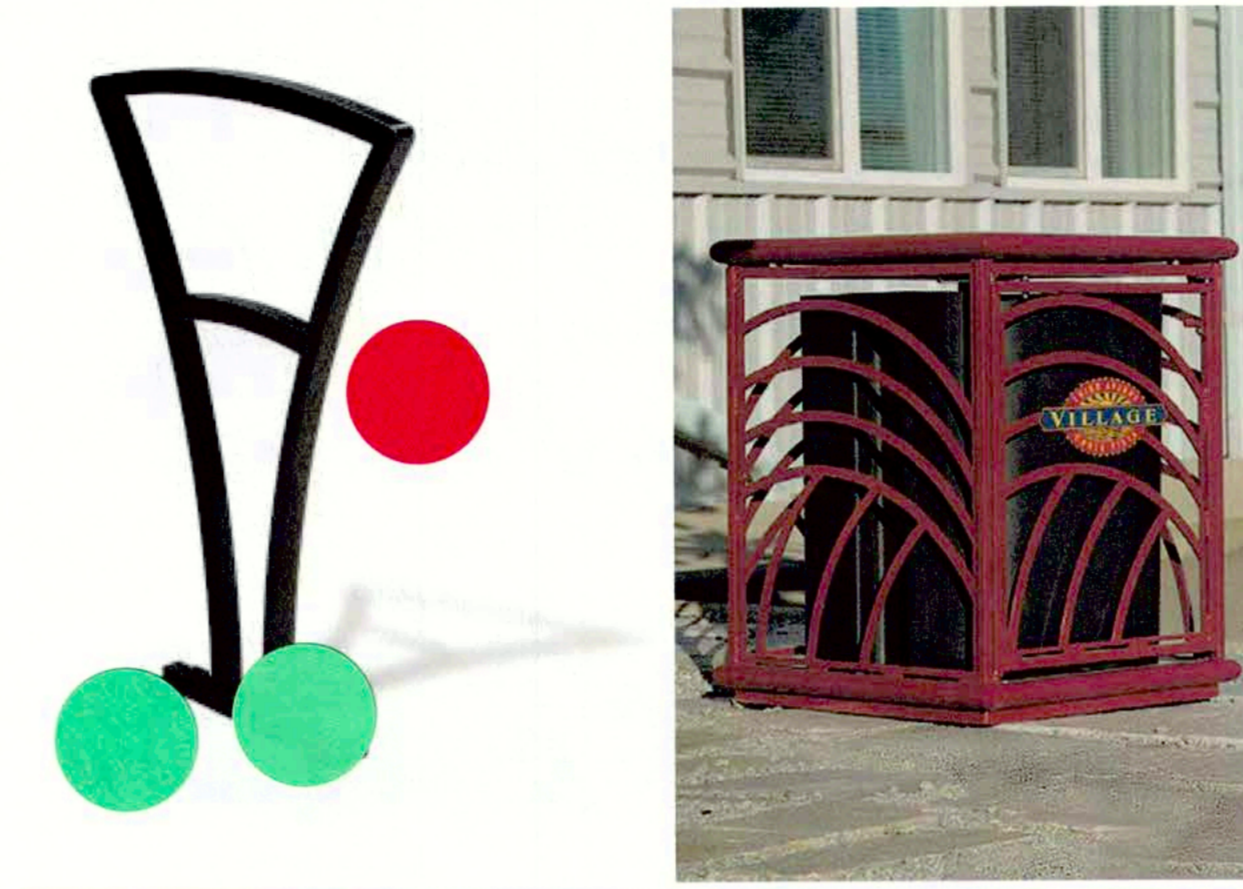


### OPTION C

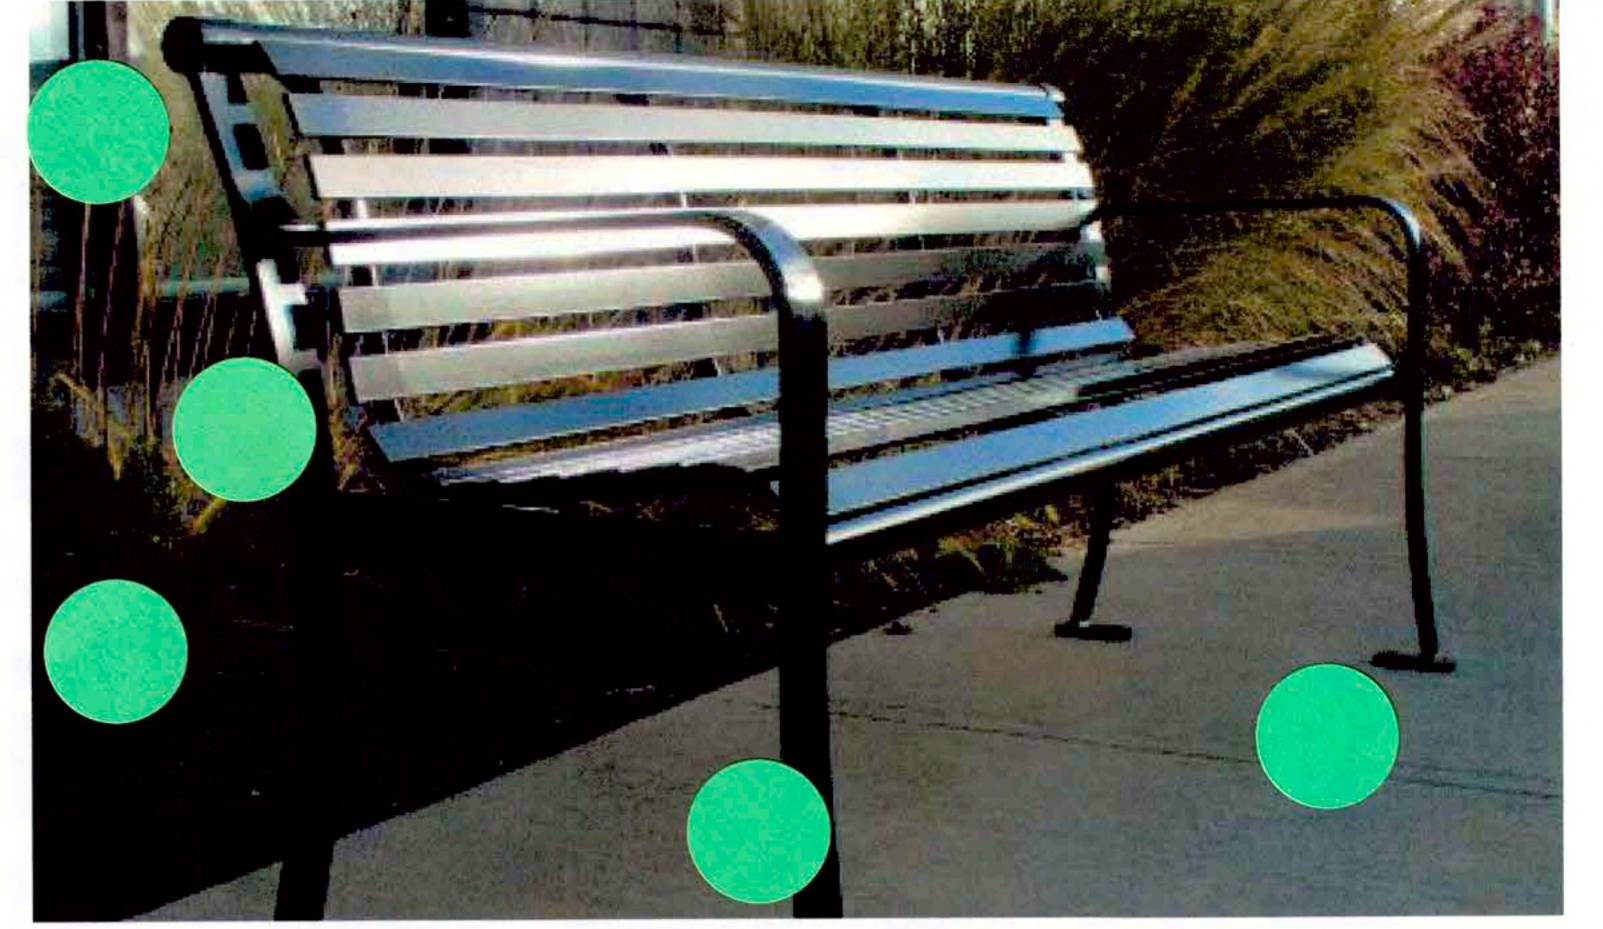


## WAYFINDING



VEHICULAR DIRECTIONAL SIGN - OPTION 2  
SCALE: 1/2"=1'-0"

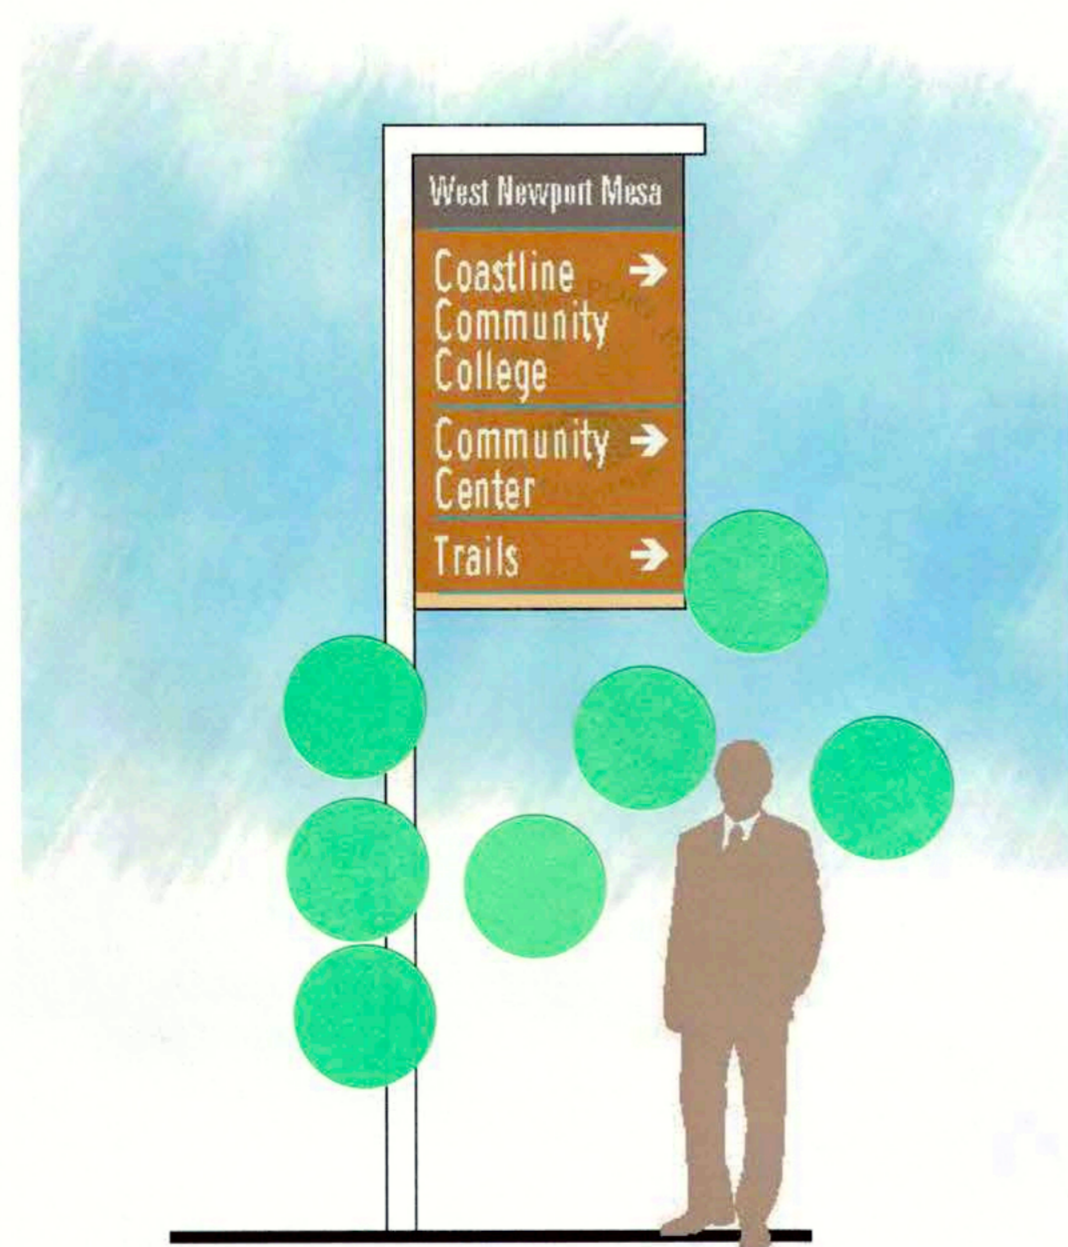

VEHICULAR DIRECTIONAL SIGN - OPTION 1  
SCALE: 1/2"=1'-0"

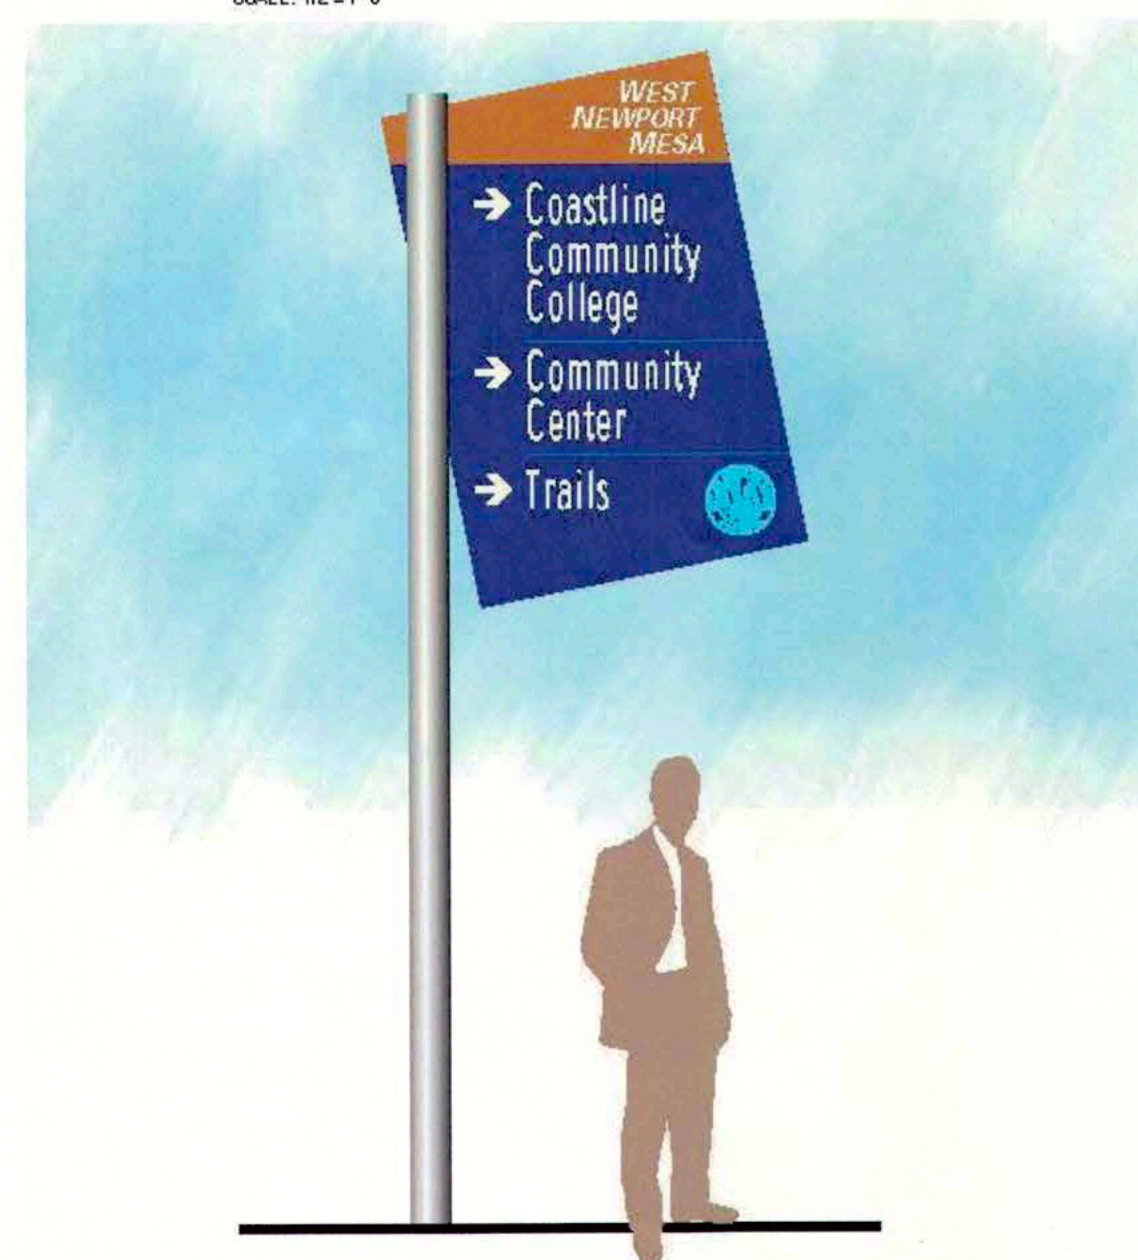

VEHICULAR DIRECTIONAL SIGN - OPTION 3  
SCALE: 1/2"=1'-0"



VEHICULAR DIRECTIONAL SIGN - OPTION 4  
SCALE: 1/2"=1'-0"

## LIGHTING

