


P:\Project\821101\Wat\GIS\Wat\MXD\IEIR Figures&Exhibits\82101gh-Fig8\_Oxbow\_Loop\_Drainage.MXD

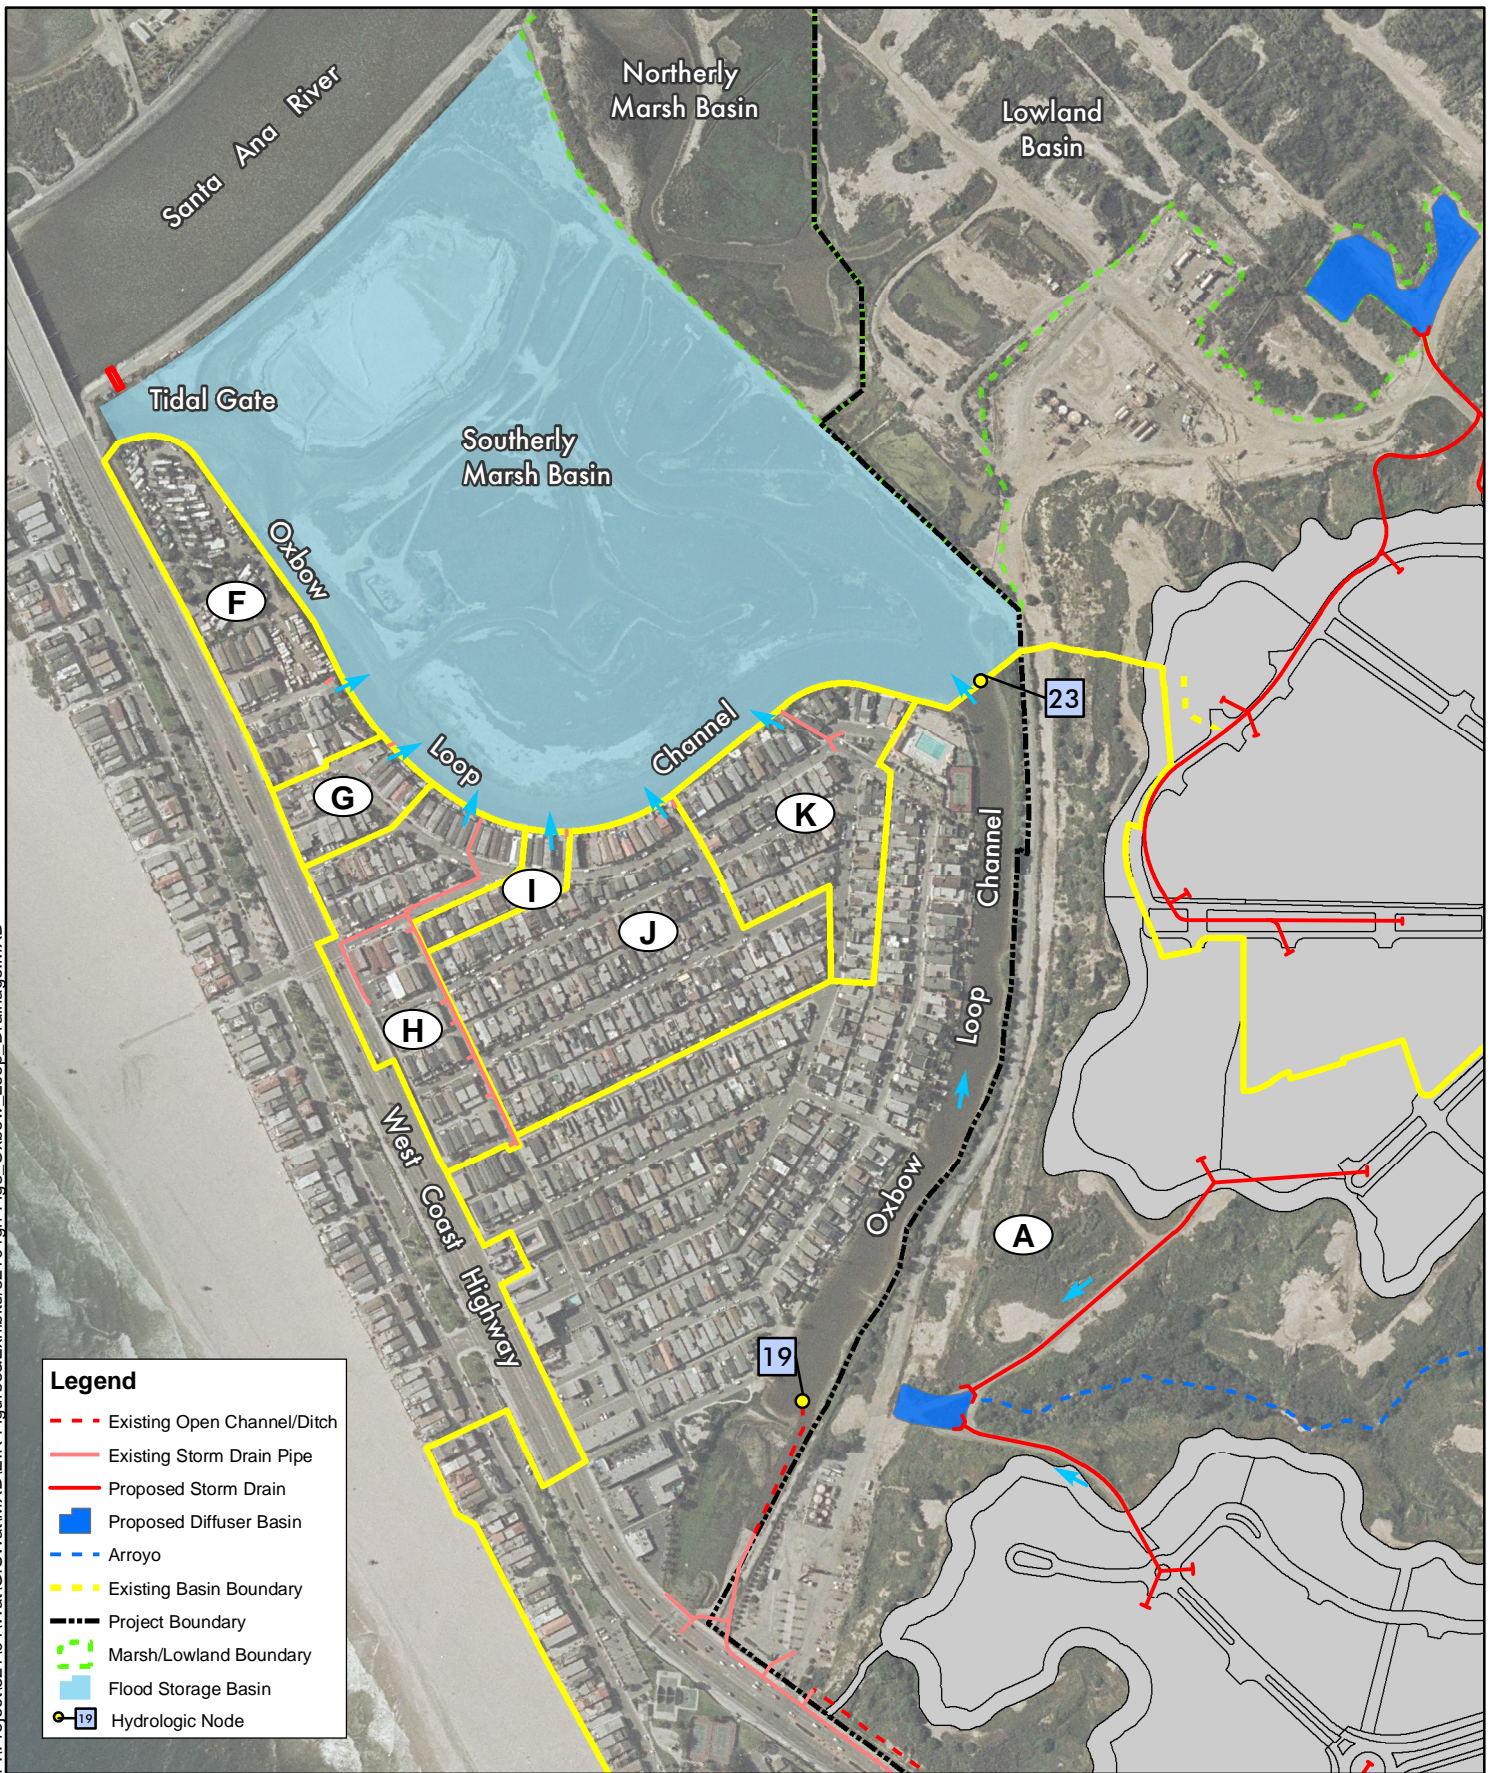

**NEWPORT BANNING RANCH**

**FIGURE 8: Oxbow Loop Drainage**

August 1, 2008

