



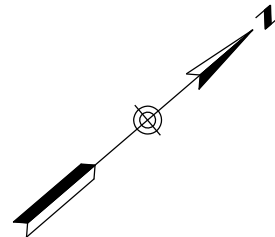


# POPPY AVENUE

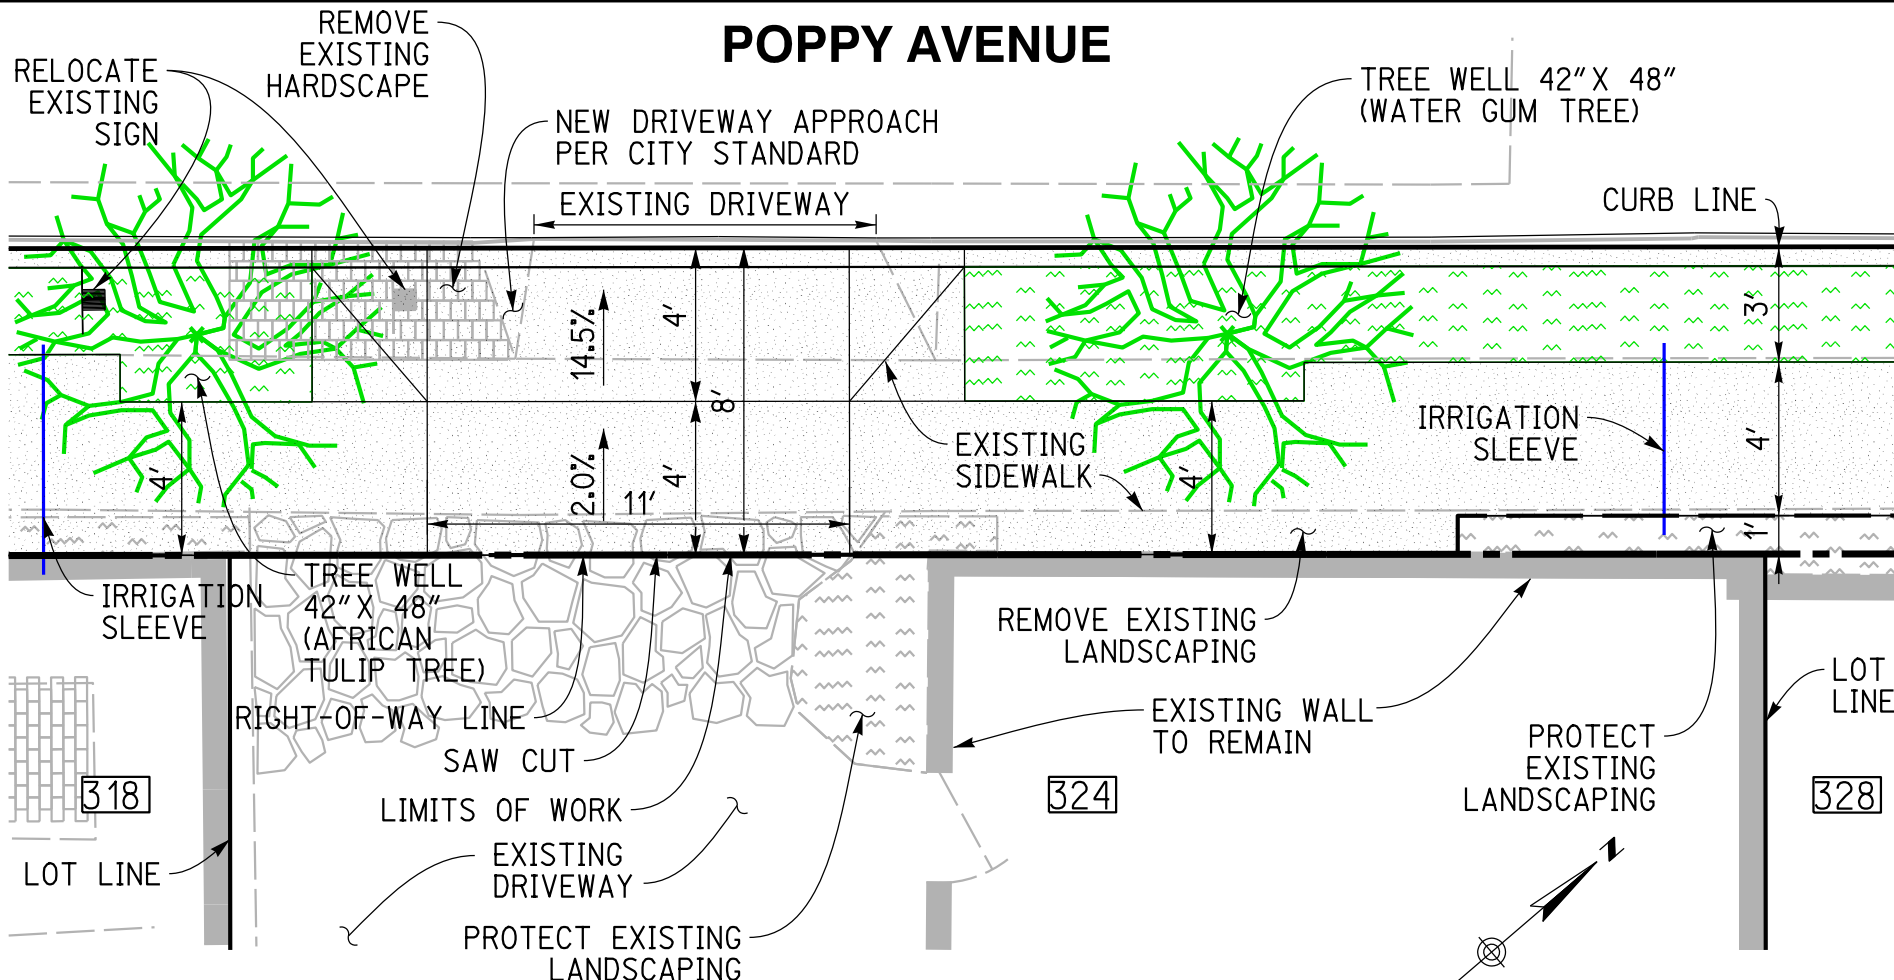

## LEGEND

-  LIMITS OF WORK
-  NEW CONCRETE (PCC)
-  EXISTING/NEW LANDSCAPE AREA



GRAPHIC SCALE 1" = 5'



**OCEAN BOULEVARD AND POPPY AVENUE STREET IMPROVEMENTS C-6189**  
**324 POPPY AVENUE**  
**PROPOSED PARKWAY IMPROVEMENTS**

REVISION NO.		
MARK	DATE	BY
1		
2		
3		