





POPPY AVENUE

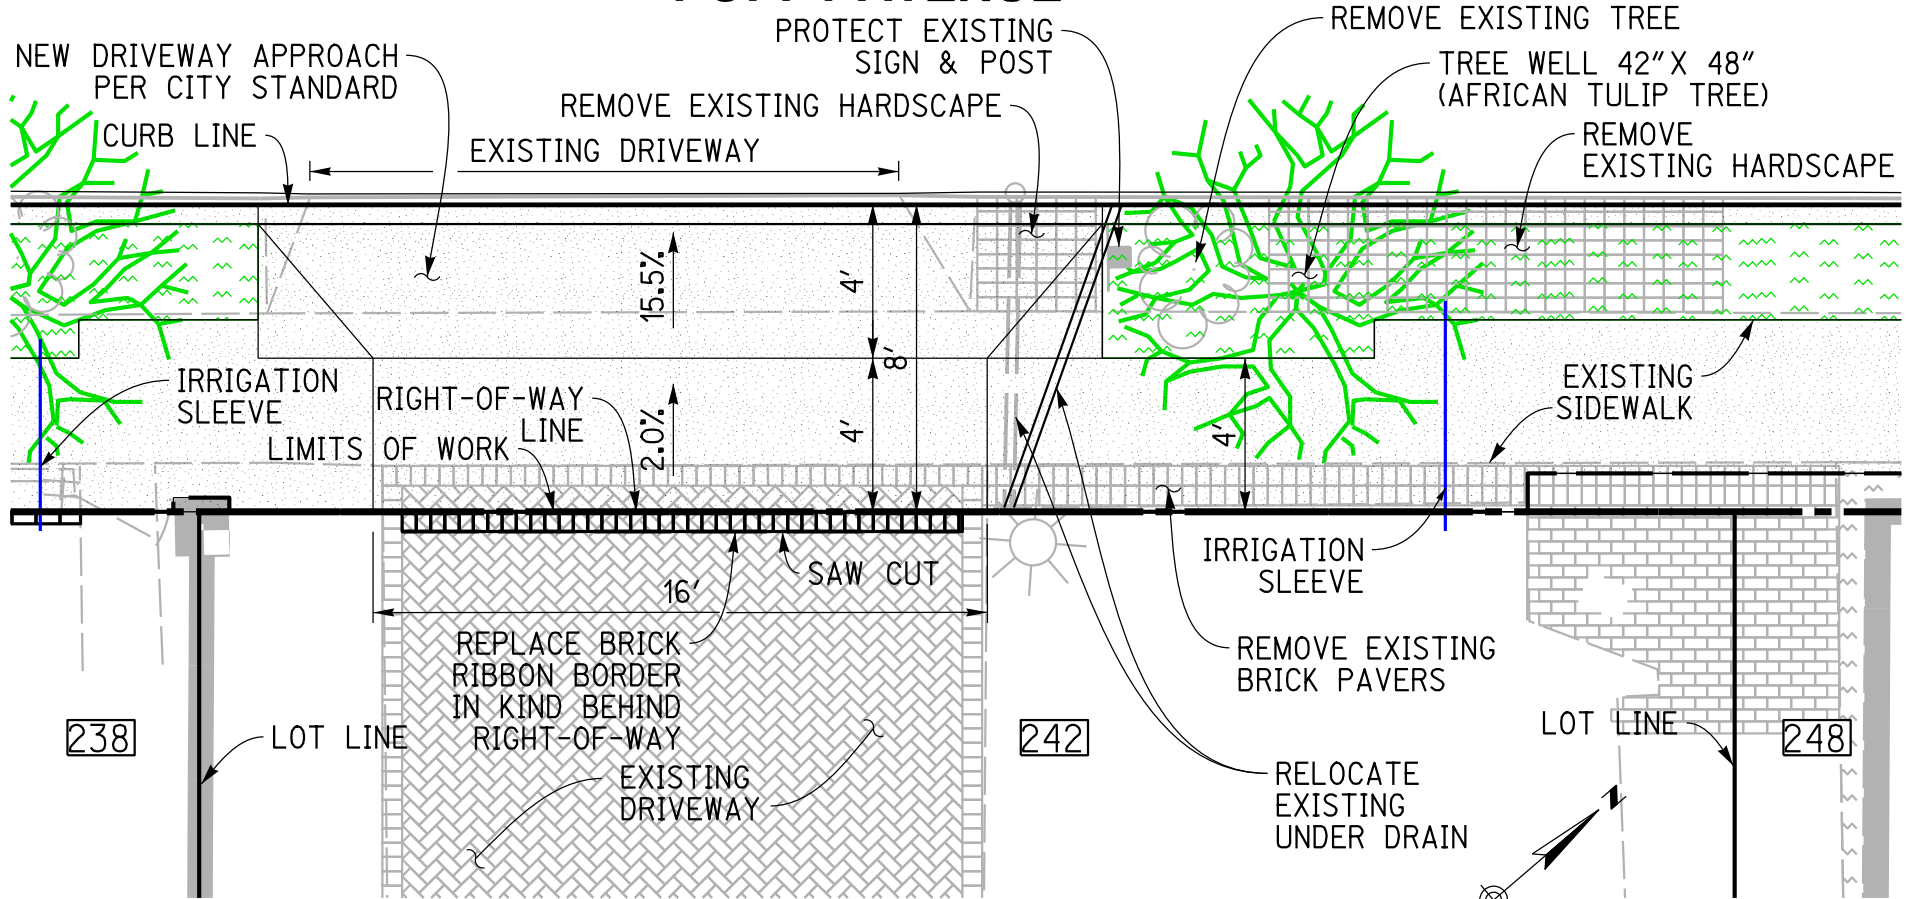

LEGEND

-  LIMITS OF WORK
-  NEW CONCRETE (PCC)
-  EXISTING/NEW LANDSCAPE AREA



GRAPHIC SCALE 1" = 5'



OCEAN BOULEVARD AND POPPY AVENUE STREET IMPROVEMENTS C-6189
242 POPPY AVENUE
PROPOSED PARKWAY IMPROVEMENTS

| REVISION NO. | | |
|--------------|------|----|
| MARK | DATE | BY |
| 1 | | |
| 2 | | |
| 3 | | |