



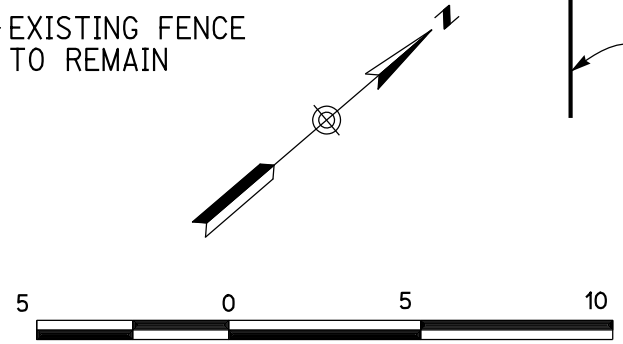


POPPY AVENUE

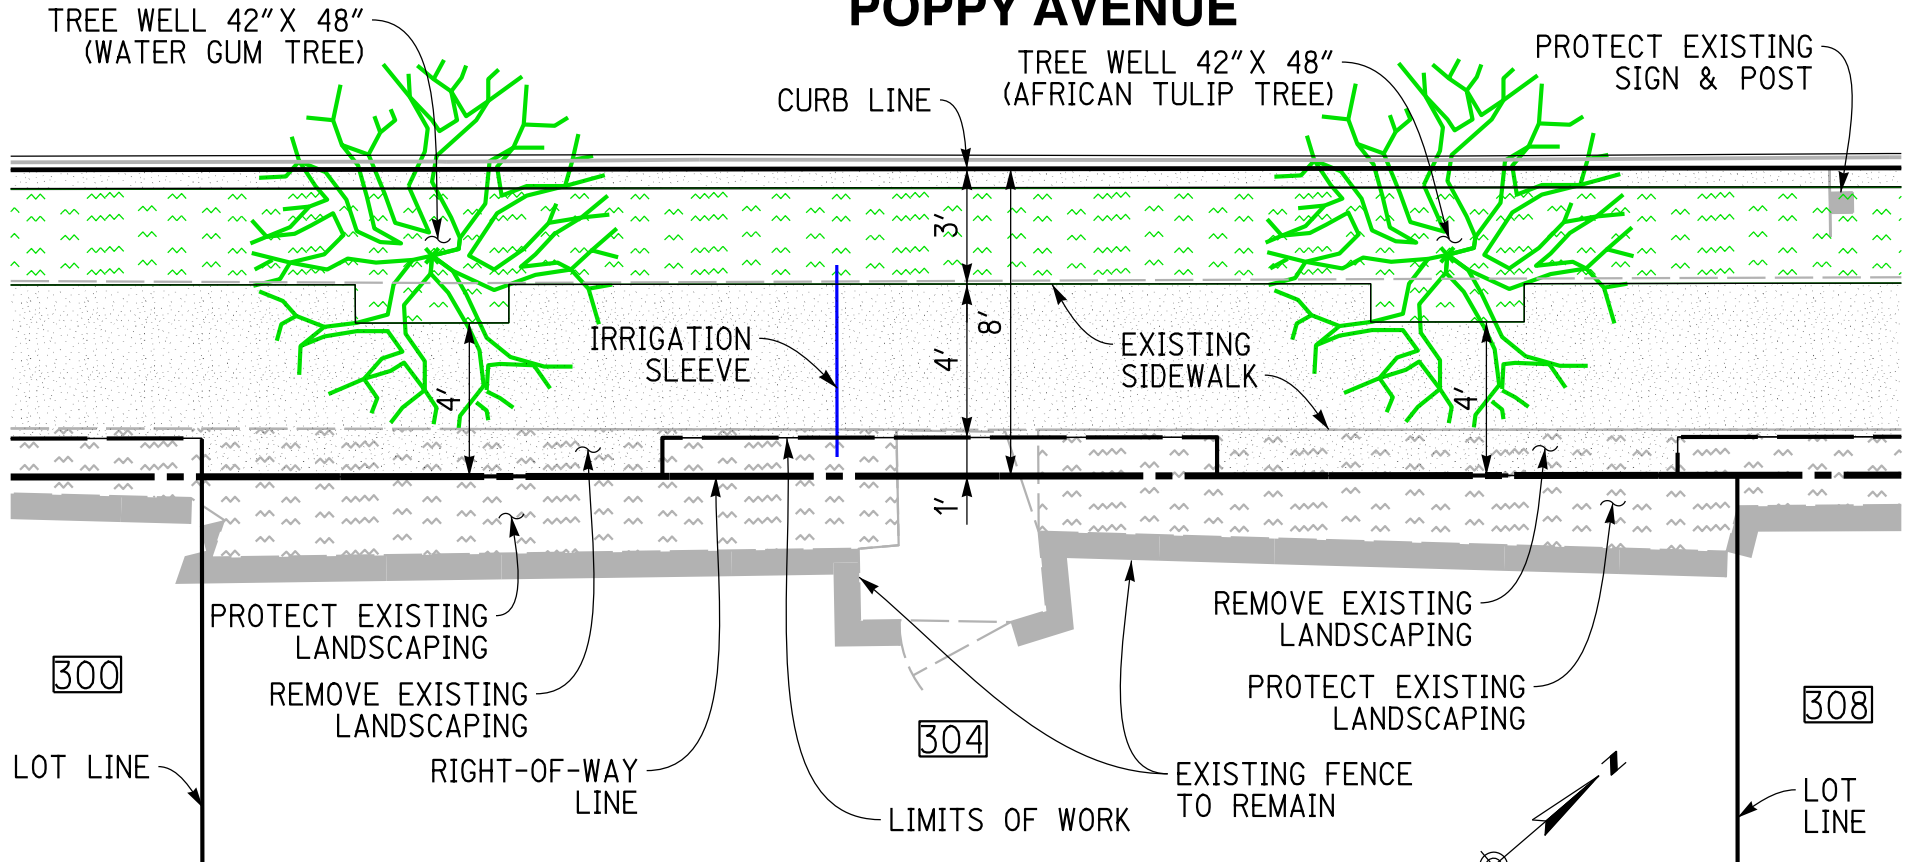

LEGEND

-  LIMITS OF WORK
-  NEW CONCRETE (PCC)
-  EXISTING/NEW LANDSCAPE AREA



OCEAN BOULEVARD AND POPPY AVENUE STREET IMPROVEMENTS C-6189 304 POPPY AVENUE PROPOSED PARKWAY IMPROVEMENTS

REVISION NO.		
MARK	DATE	BY
1		
2		
3		