





POPPY AVENUE


TREE WELL 42" X 48"
(WATER GUM TREE)

TREE WELL 42" X 48"
(AFRICAN TULIP TREE)

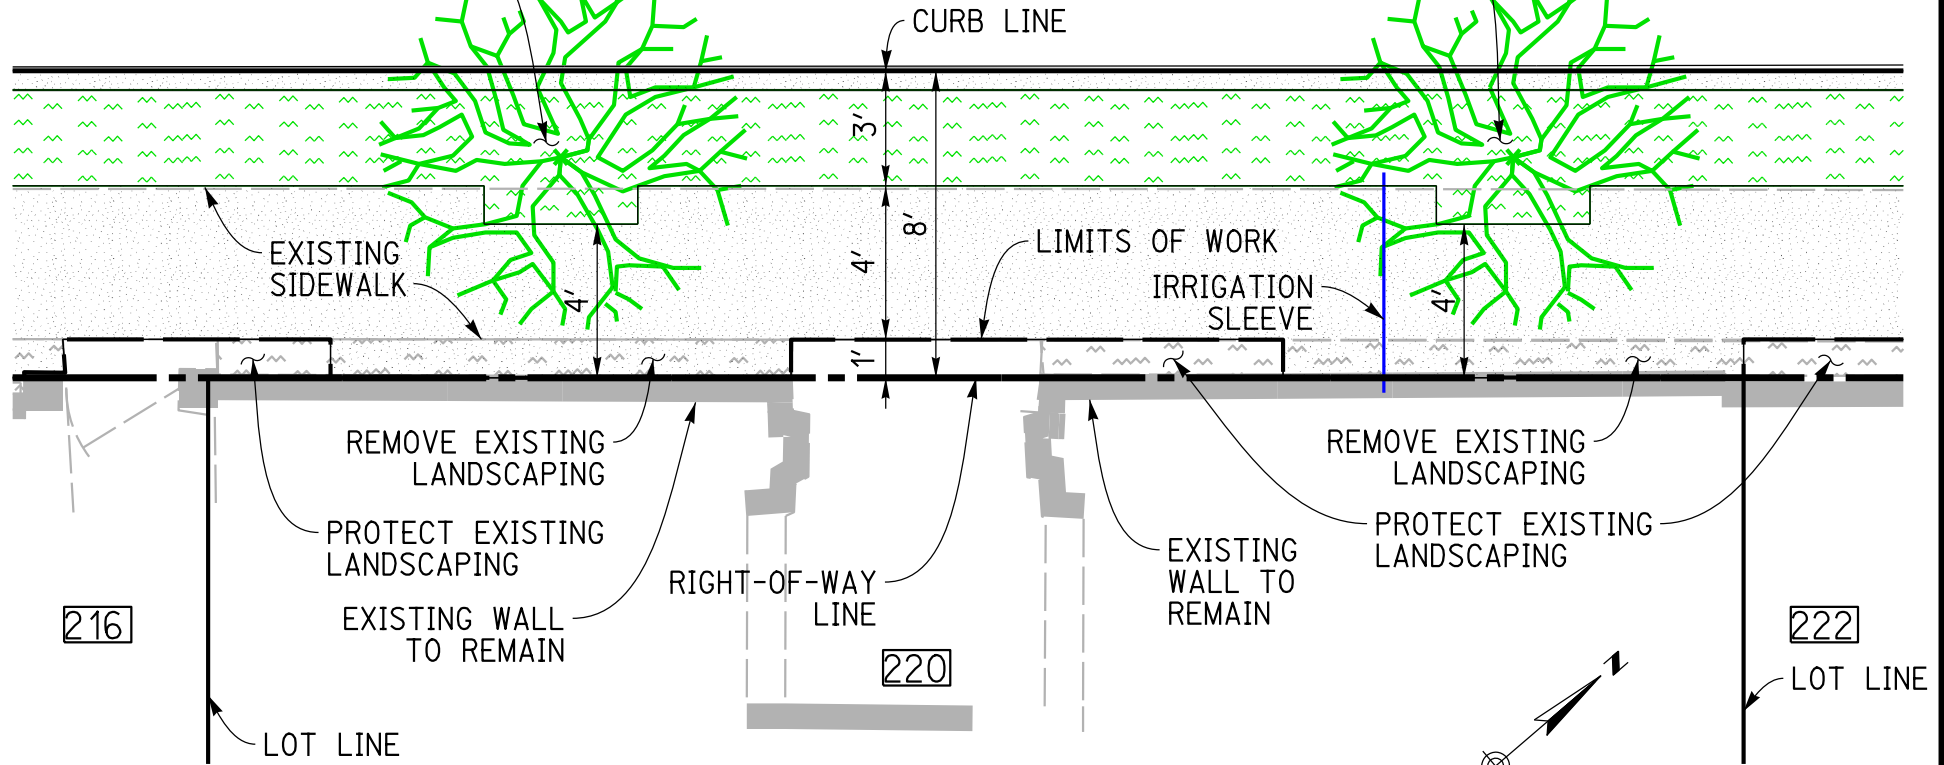

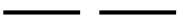LEGEND

-  LIMITS OF WORK
-  NEW CONCRETE (PCC)
-  EXISTING/NEW LANDSCAPE AREA

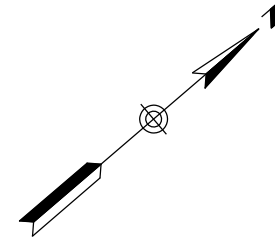

GRAPHIC SCALE 1" = 5'



OCEAN BOULEVARD AND POPPY AVENUE STREET IMPROVEMENTS C-6189
220 POPPY AVENUE
PROPOSED PARKWAY IMPROVEMENTS

REVISION NO.

MARK	DATE	BY
1		
2		
3		