


1	TITLE SHEET
2	INDEX SHEET
3	TYPICAL SECTIONS AND DETAILS
4	ALLEY 104 - STA. 10+00 TO STA. 14+00
5	ALLEY 104 - STA. 14+00 TO STA. 16+40
6	ALLEY 105-A - STA. 10+00 TO STA. 14+00
7	ALLEY 105-A - STA. 14+00 TO STA. 16+40
8	ALLEY 106-A - STA. 10+00 TO STA. 14+00
9	ALLEY 106-A - STA. 14+00 TO STA. 16+40
10	ALLEY 107-A - STA. 10+00 TO STA. 14+00
11	ALLEY 107-A - STA. 14+00 TO STA. 16+40
12	ALLEY 108-B - STA. 10+00 TO STA. 13+50
13	ALLEY 108-A - STA. 13+50 TO STA. 17+00
14	ALLEY 108-A - STA. 17+00 TO STA. 20+34
15	ALLEY 115 - STA. 10+23 TO STA. 13+45
16	ALLEY 116-A - STA. 10+00 TO STA. 13+00
17	ALLEY 121 - STA. 10+17 TO STA. 12+00
18	ALLEY 121 - STA. 12+00 TO STA. 15+36
19	ALLEY 122 - STA. 10+00 TO STA. 12+40
20	ALLEY 123 - STA. 10+00 TO STA. 14+05
21	ALLEY 126 - STA. 10+68 TO STA. 13+50
22	ALLEY 126 - STA. 13+50 TO STA. 17+50
23	ALLEY 126 - STA. 17+50 TO STA. 20+50
24	ALLEY 126 - STA. 20+50 TO STA. 22+81
25	ALLEY 127-B - STA. 12+98 TO STA. 16+00
26	ALLEY 127-A - STA. 16+00 TO STA. 20+50
27	ALLEY 127-A - STA. 20+50 TO STA. 22+80
28	ALLEY 129 - STA. 10+00 TO STA. 12+50
29	ALLEY 129 - STA. 12+50 TO STA. 15+15
30	ALLEY 109-B - STA. 10+00 TO STA. 14+50
31	ALLEY 109-B - STA. 14+50 TO STA. 19+25
32	ALLEY 109-A - STA. 19+25 TO STA. 23+93
33	ALLEY 110-B - STA. 10+00 TO STA. 14+75
34	ALLEY 110-A - STA. 14+75 TO STA. 19+00
35	ALLEY 110-A - STA. 19+00 TO STA. 23+03
36	ALLEY 111-C - STA. 10+00 TO STA. 14+75
37	ALLEY 111-B - STA. 14+75 TO STA. 19+00
38	ALLEY 111-A - STA. 19+00 TO STA. 23+00
39	ALLEY 111-A - STA. 23+00 TO STA. 25+78
40	ALLEY 112-C - STA. 10+00 TO STA. 14+00
41	ALLEY 112-B - STA. 14+00 TO STA. 18+00
42	ALLEY 112-A - STA. 18+00 TO STA. 22+50
43	ALLEY 112-A - STA. 22+50 TO STA. 25+90
44	ALLEY 113-C - STA. 10+00 TO STA. 14+50
45	ALLEY 113-B - STA. 14+50 TO STA. 19+00
46	ALLEY 113-A - STA. 19+00 TO STA. 23+50
47	ALLEY 113-A - STA. 23+50 TO STA. 25+88
48	ALLEY 118-A - STA. 10+00 TO STA. 12+50
49	ALLEY 118-B - STA. 12+50 TO STA. 16+42
50	ALLEY 118-C - STA. 10+00 TO STA. 13+30
51	15TH STREET - STA. 10+00 TO STA. 17+30
52	15TH STREET - STA. 17+30 TO STA. 26+00
53	15TH STREET - STA. 26+00 TO STA. 33+50
54	15TH STREET - STA. 33+50 TO STA. 36+50
55	IRVINE AVENUE - STA. 10+00 TO STA. 14+50
56	CLIFF DRIVE - STA. 10+00 TO STA. 12+50

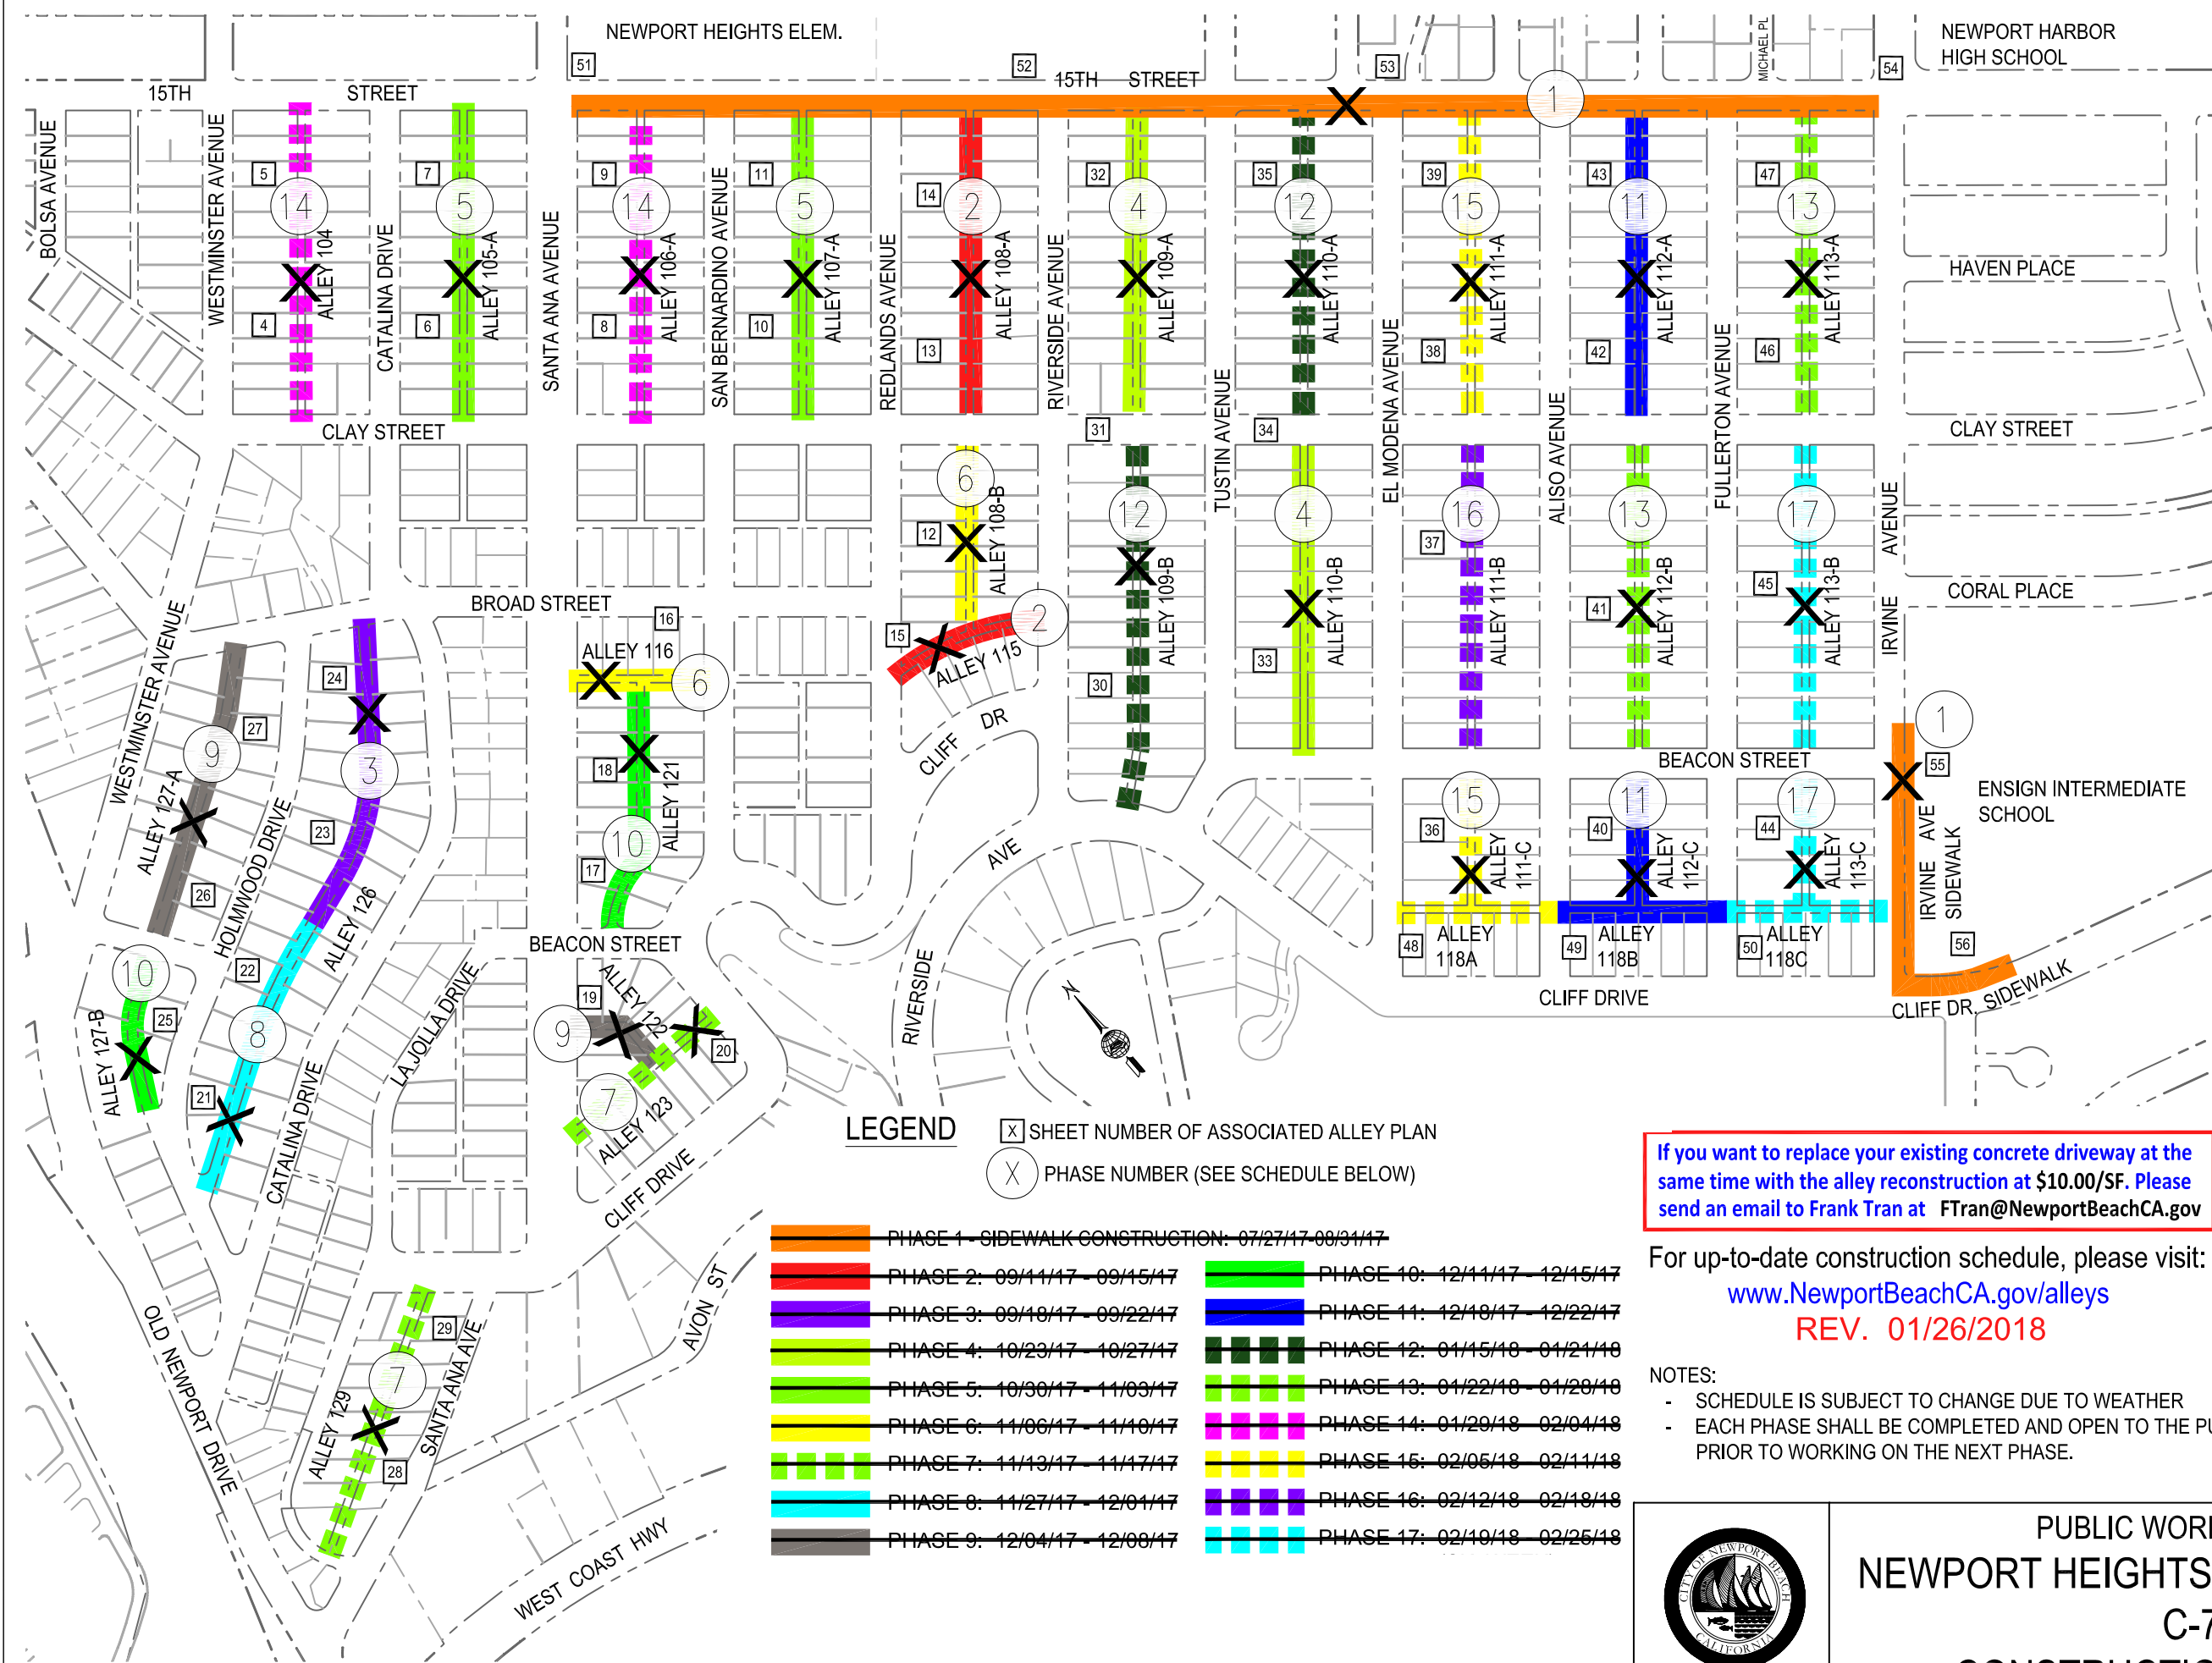

**LEGEND**  
 [X] SHEET NUMBER OF ASSOCIATED ALLEY PLAN  
 (X) PHASE NUMBER (SEE SCHEDULE BELOW)

[Orange Bar]	PHASE 1 - SIDEWALK CONSTRUCTION: 07/27/17-08/31/17	[Green Bar]	PHASE 10: 12/11/17 - 12/15/17
[Red Bar]	PHASE 2: 09/11/17 - 09/15/17	[Blue Bar]	PHASE 11: 12/18/17 - 12/22/17
[Purple Bar]	PHASE 3: 09/18/17 - 09/22/17	[Dark Green Bar]	PHASE 12: 01/15/18 - 01/21/18
[Light Green Bar]	PHASE 4: 10/23/17 - 10/27/17	[Light Green Bar]	PHASE 13: 01/22/18 - 01/28/18
[Yellow Bar]	PHASE 5: 10/30/17 - 11/03/17	[Pink Bar]	PHASE 14: 01/29/18 - 02/04/18
[Yellow Bar]	PHASE 6: 11/06/17 - 11/10/17	[Yellow Bar]	PHASE 15: 02/05/18 - 02/11/18
[Light Green Bar]	PHASE 7: 11/13/17 - 11/17/17	[Purple Bar]	PHASE 16: 02/12/18 - 02/18/18
[Cyan Bar]	PHASE 8: 11/27/17 - 12/01/17	[Cyan Bar]	PHASE 17: 02/19/18 - 02/25/18
[Grey Bar]	PHASE 9: 12/04/17 - 12/08/17		

**If you want to replace your existing concrete driveway at the same time with the alley reconstruction at \$10.00/SF. Please send an email to Frank Tran at FTran@NewportBeachCA.gov**

For up-to-date construction schedule, please visit:  
[www.NewportBeachCA.gov/alleys](http://www.NewportBeachCA.gov/alleys)  
**REV. 01/26/2018**

- NOTES:**
- SCHEDULE IS SUBJECT TO CHANGE DUE TO WEATHER
  - EACH PHASE SHALL BE COMPLETED AND OPEN TO THE PUBLIC PRIOR TO WORKING ON THE NEXT PHASE.



PUBLIC WORKS DEPARTMENT  
**NEWPORT HEIGHTS ALLEY REPLACEMENT**  
 C-7028-3  
**CONSTRUCTION PHASING PLAN**