


**** PHASING PLAN SUBJECT TO CHANGE**

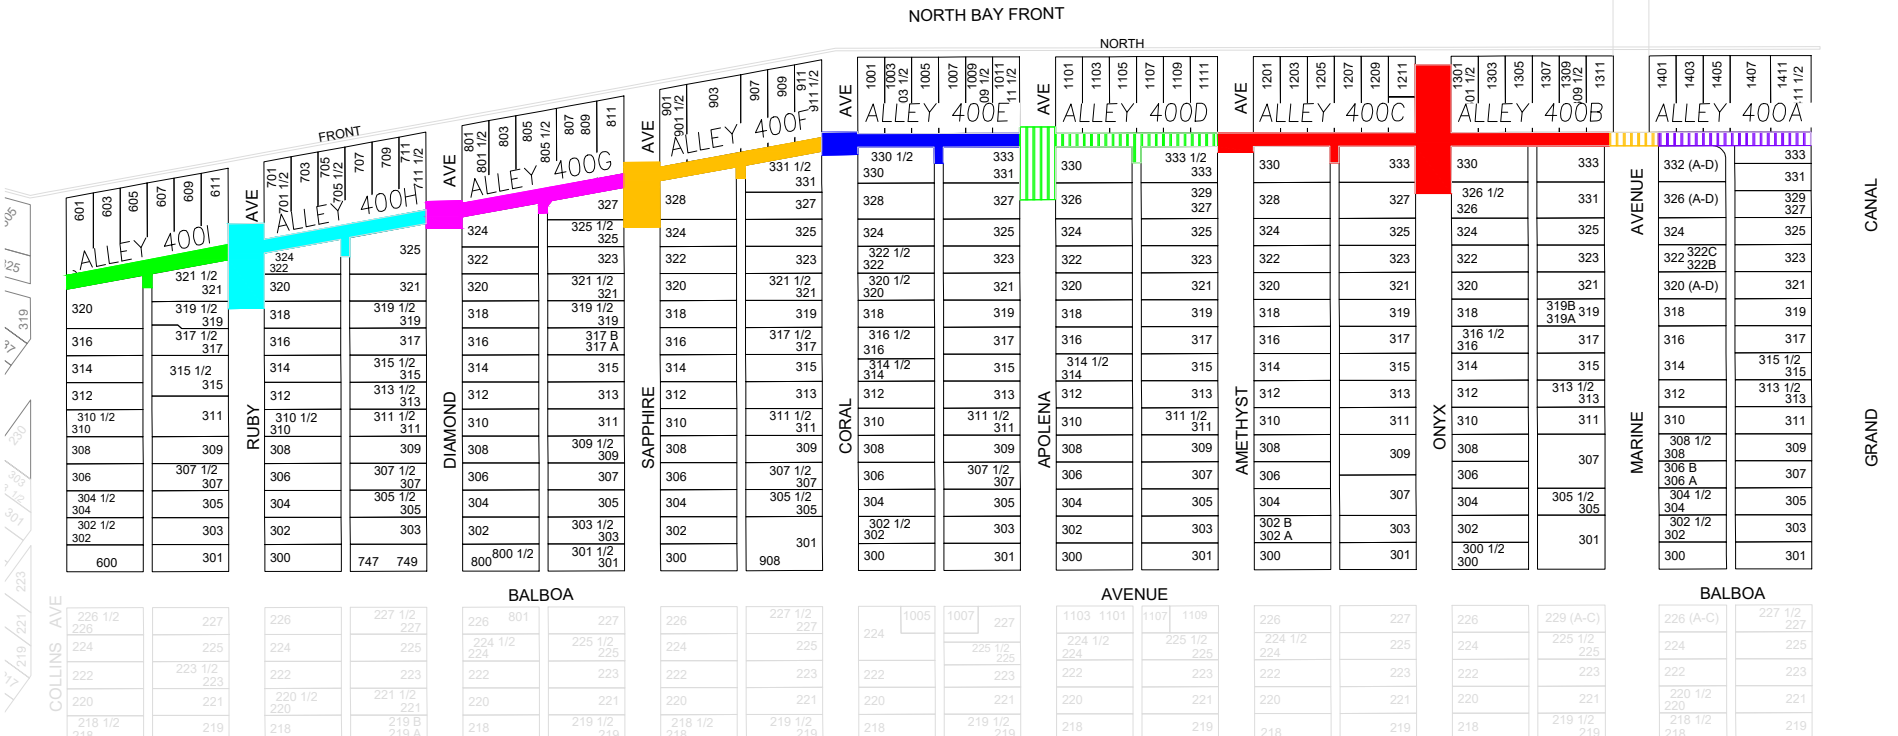

LEGEND

	PHASE 1	2/18/25 - 3/10/25		PHASE 7	5/27/25 - 6/10/25
	PHASE 2	3/17/25 - 3/28/25		PHASE 8	6/11/25 - 6/20/25
	PHASE 3	3/31/25 - 4/11/25		PHASE 9	NIGHT WORK IN SEPTEMBER
	PHASE 4	4/14/25 - 4/25/25			
	PHASE 5	4/28/25 - 5/9/25			
	PHASE 6	5/12/25 - 5/23/25			

DATES ARE APPROXIMIATE

**ALLEY RESTORATION (AD-124 PHASE 0)
PROJECT NO. 23R07
CONSTRUCTION PHASING PLAN**

**CITY OF NEWPORT BEACH
PUBLIC WORKS DEPARTMENT
C-8820-2**

2/25/25