

MONDAY, 7/7  
 TUESDAY, 7/8  
 WEDNESDAY, 7/9  
 THURSDAY, 7/10  
 FRIDAY, 7/11

## HARBOR VIEW, NEWPORT HILLS & SEAWIND

CITY OF NEWPORT BEACH  
 PUBLIC WORKS DEPARTMENT

SLURRY SEAL PROGRAM  
 FY 2024-25

**Slurry Seal Schedule**  
 Week of July 7 to July 11


DATE	PROJECT NO.	SHEET
02/20/2025	25R04	2 OF 11
DRAWN	TDP	C-9717-1 R-7046-L



Criss-crossed area will be completed in halves (one in AM, other in PM) in order to maintain access to Goleta Dr and Morro Bay



SCALE: NTS

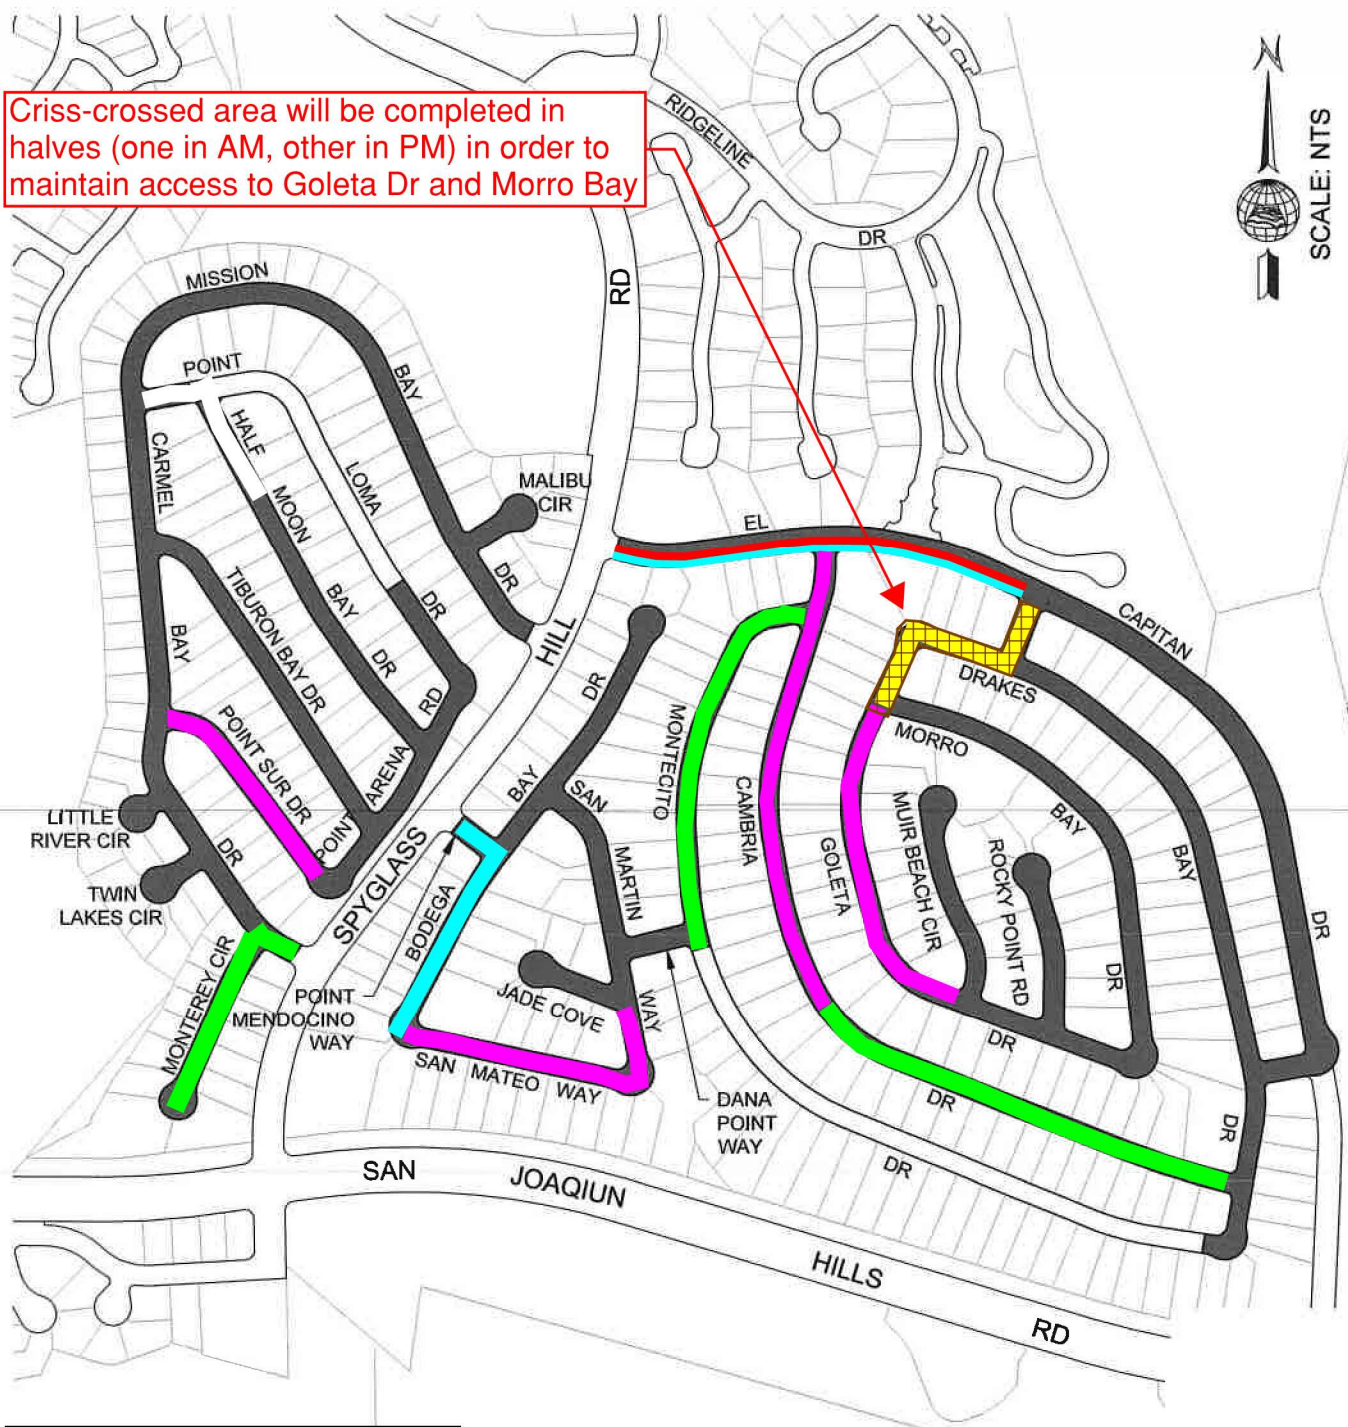

MONDAY, 7/7	
TUESDAY, 7/8	
WEDNESDAY, 7/9	
THURSDAY, 7/10	
FRIDAY, 7/11	

# SPYGLASS HILL


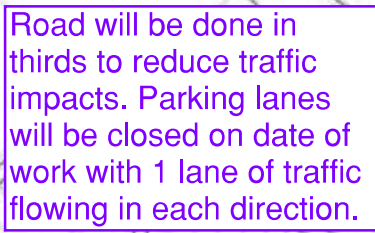
CITY OF NEWPORT BEACH  
PUBLIC WORKS DEPARTMENT

SLURRY SEAL PROGRAM  
FY 2024-25

**Slurry Seal Schedule**  
Week of July 7 to July 11

DATE 02/20/2025	PROJECT NO. 25R04	SHEET 3 OF 11
DRAWN TDP	C-9717-1	R-7046-L

I:\Users\FBW\Shored\contracta\fy24-25 current\200\_street\_drainage\slurry seal prgm c-9717\_25r04\DESIGN 100% Sub\Plans\SHEETS\3.dwg



DATE 02/20/2025	PROJECT NO. 25R04	SHEET 4 OF 11
DRAWN TDP	C-9717-1	R-7046-L