



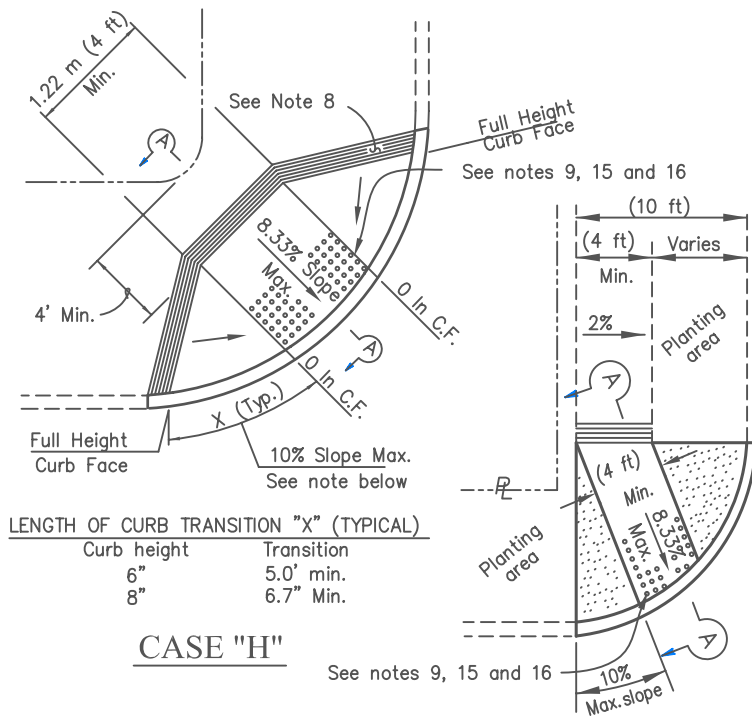


CASE "H"



CASE "L"

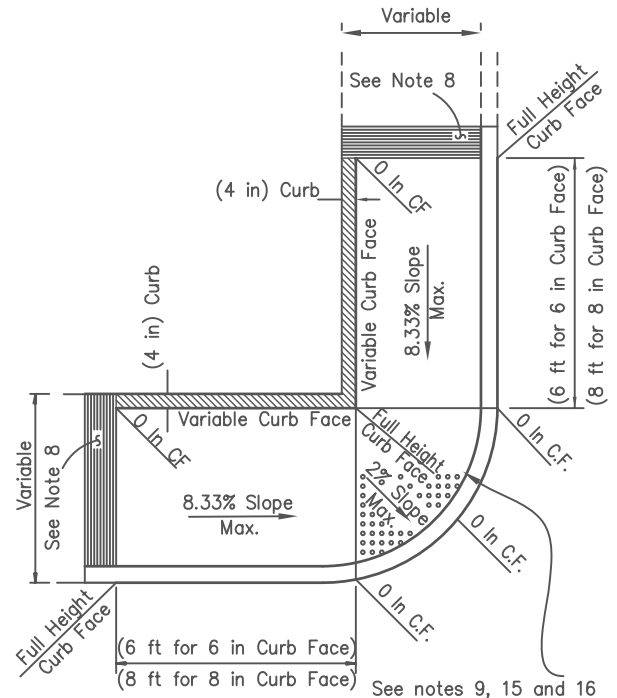


CASE "J"

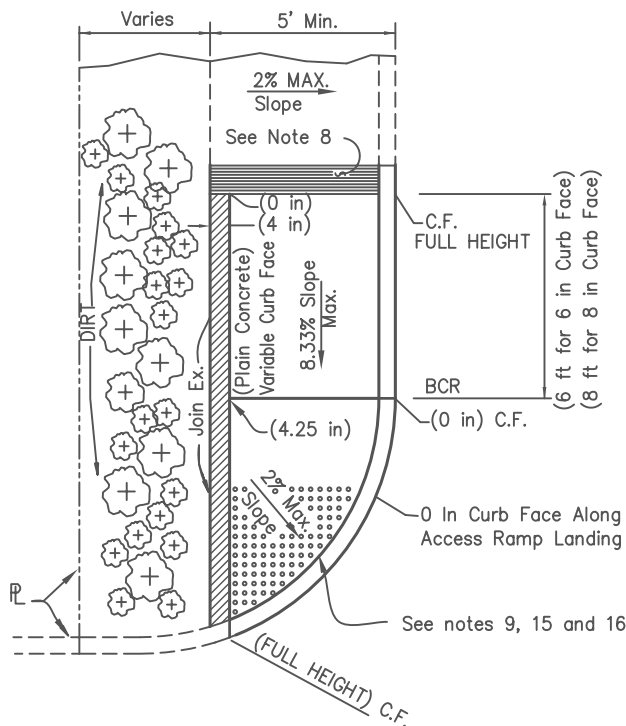

CASE "I"

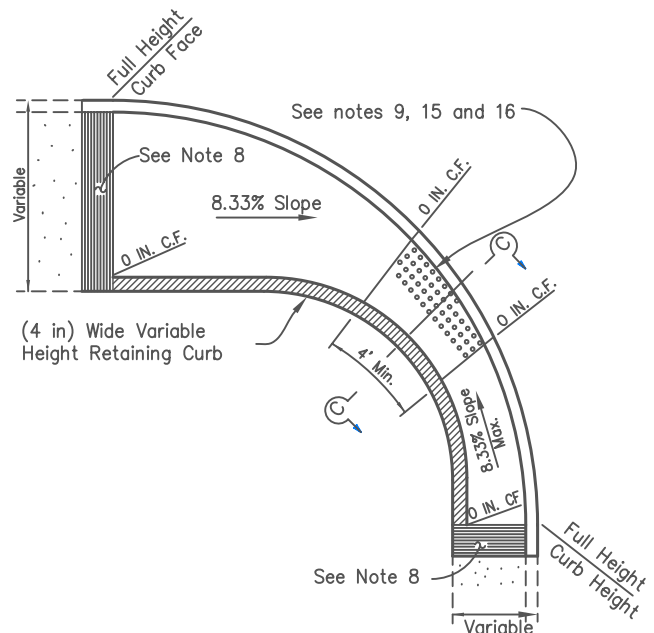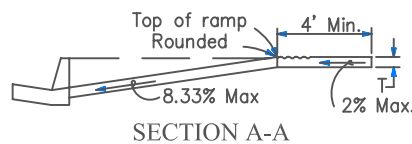

CASE "K"

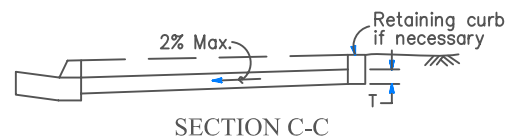

NOTE: PLEASE SEE STD-181-L-C FOR ALL NOTES.

CITY OF NEWPORT BEACH
PUBLIC WORKS DEPARTMENT

CURB ACCESS RAMP DETAILS II

APPROVED:


PUBLIC WORKS DIRECTOR

RCE NO. 36106

Drawn: R. Okada

Date: 11/2005

Scale: N.T.S.

FAUSERS/PBW/Shared/CAD_STD/
STD Details/2005_Std

DRAWING NO.

STD-181-L-B