


\* R=15' FOR LOCAL STREETS AND 25' FOR ARTERIAL STREETS UNLESS OTHERWISE SPECIFIED

\*\* 10' FOR MAJOR, 10' FOR PRIMARY, AND 8' FOR SECONDARY STREETS UNLESS OTHERWISE SHOWN

CONCRETE SHALL BE 560-C-3250


CURB ACCESS RAMP SHALL COMPLY WITH CURRENT ADA REQUIREMENTS

### CURB RETURN AREA

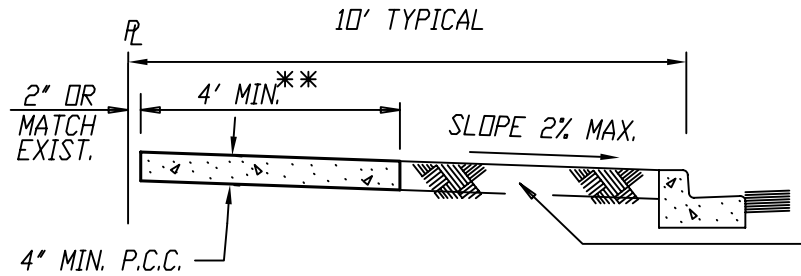

LANDSCAPE PARKWAY WITH STREET TREES REQUIRED WHEN DISTANCE FROM CURB TO PROPERTY LINE EXCEEDS 6 FEET IN RESIDENTIAL AREAS. CONCRETE SIDEWALK IN COMMERCIAL AREAS WITH STREET TREES.

### TYPICAL SECTION

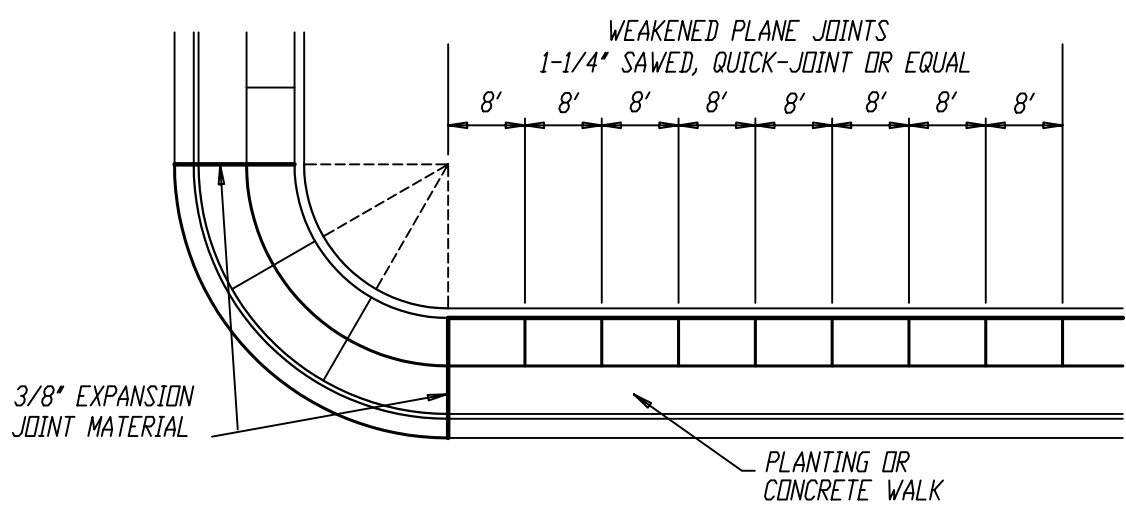

### WEAKENED PLANE JOINTS & EXPANSION JOINTS

**CITY OF NEWPORT BEACH**  
PUBLIC WORKS DEPARTMENT

APPROVED:

*[Signature]*  
PUBLIC WORKS DIRECTOR

**SIDEWALK DETAIL**

RCE NO. 36106

Drawn: M.Cracia

Scale: N.T.S.

Date: Sep 1994

F:\USERS\PBW\Shared\CAD\_STD\STD Details\2003\_Sid

DRAWING NO.

**STD-180-L**