



PLAN

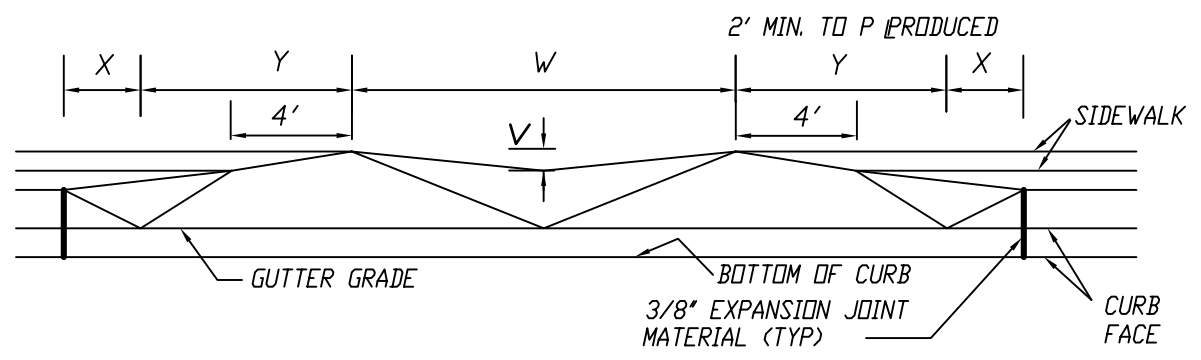

ELEVATION

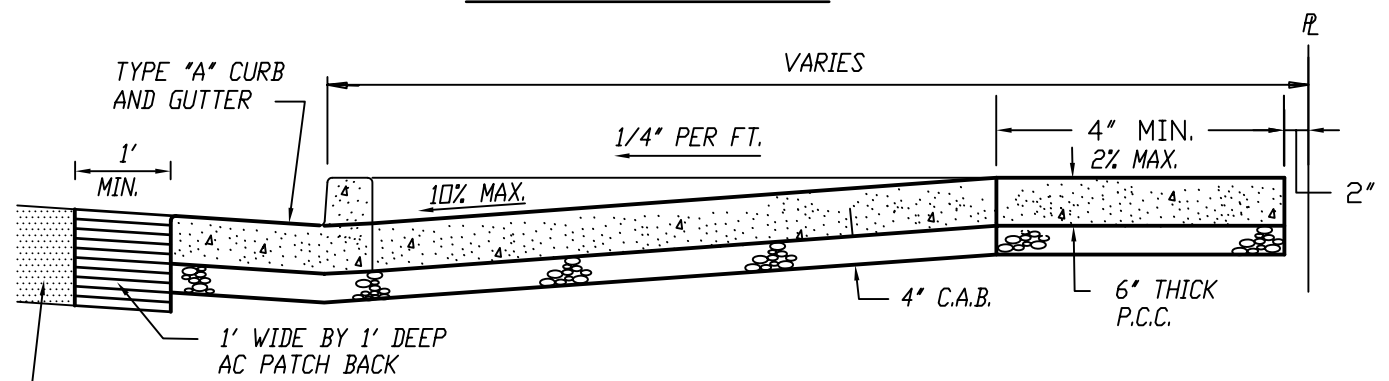

SECTION A-A

NOTES:

1. "V" SHALL BE A MINIMUM OF 3 INCHES.
2. ALLEY APPROACH SHALL HAVE A COARSE BROOM FINISH.
3. "W" SHALL EQUAL THE WIDTH OF THE ALLEY.
4. "Y" SHALL BE EQUAL TO THE PARKWAY WIDTH, BUT SHALL NOT EXCEED 10 FEET.
5. CONCRETE SHALL BE 5600-C-3250.

VALUES OF "X"		
SIDEWALK	CURB HEIGHT	
		6"
ADJACENT R _L	3'	4'
ADJACENT TO CURB	4'	5'
FULL PARKWAY	4'	5'

REV. 1/03 M.Wagner, REV. 9/93

CITY OF NEWPORT BEACH
PUBLIC WORKS DEPARTMENT

APPROVED:

RCE NO. 36106

PUBLIC WORKS DIRECTOR

ALLEY APPROACH
TYPE D

Drawn: M.Gracia

Scale: N.T.S.

Date: September 20, 1993

F:\USERS\PBW\Shared\CAD\STD\STD Details\2003_Std

DRAWING NO.

STD-143-L