


TYPICAL PAVEMENT SECTION

N.T.S.

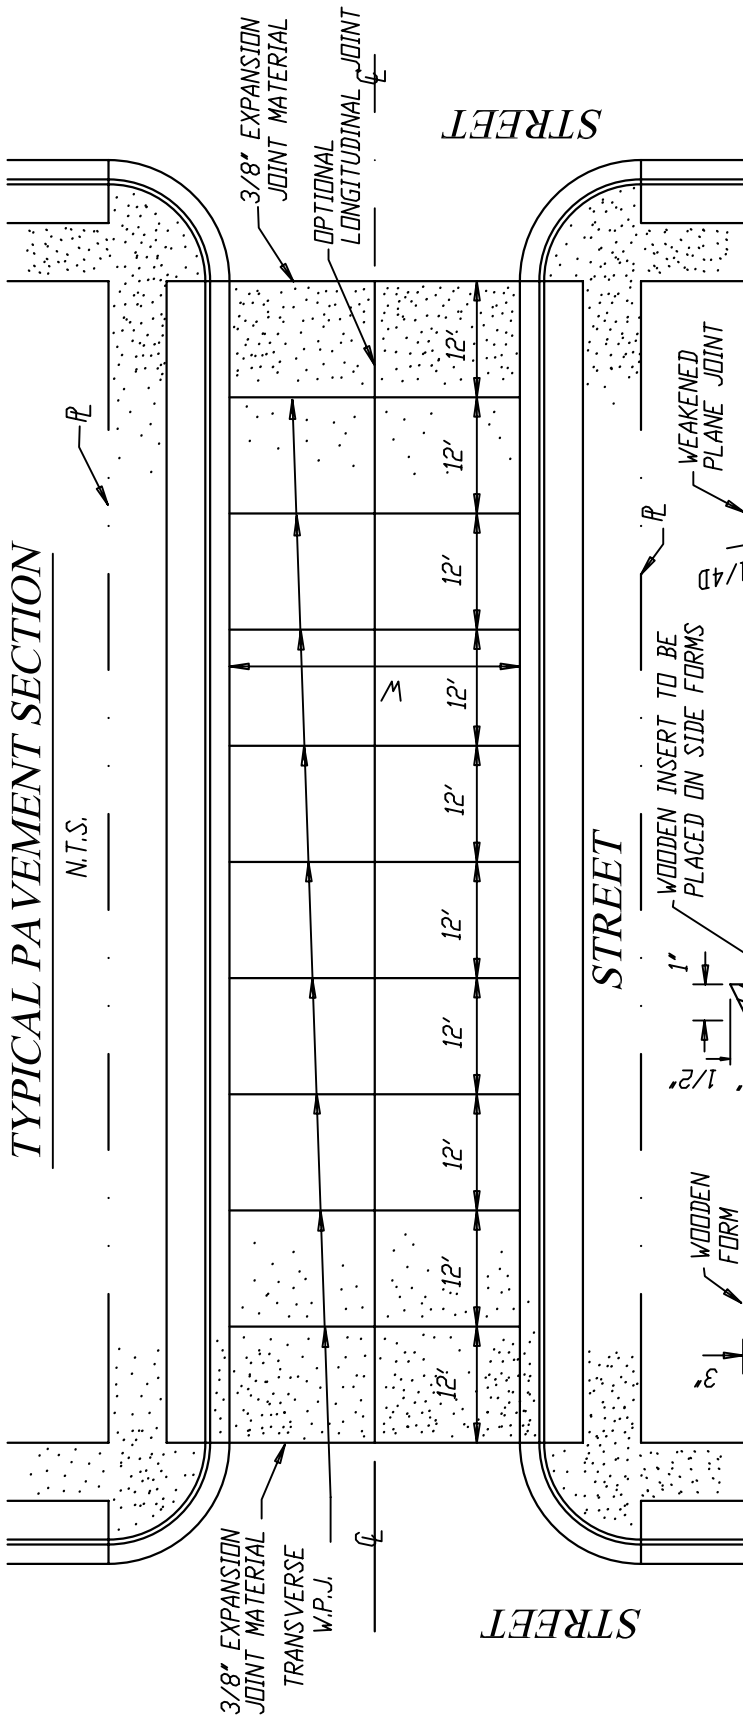

OPTIONAL LONGITUDINAL JOINTS

N.T.S.

NOTES:

1. WEAKENED PLANE JOINTS SHALL BE POLYETHYLENE PLASTIC JOINT MATERIAL (QUICK-JOINT), SAWCUT OR EQUAL.
2. TRANSVERSE WEAKENED PLANE JOINTS SHALL BE CONSTRUCTED AT INTERVALS OF 12 FEET AND SHALL BE AT LEAST 5 FEET FROM ANY TRANSVERSE CONTACT JOINT.

REV. 6/2002 M. Wagner

CITY OF NEWPORT BEACH
PUBLIC WORKS DEPARTMENT

**PLACEMENT OF JOINTS IN
P.C.C. STREET PAVEMENT**

APPROVED:

RCE NO. 36106

PUBLIC WORKS DIRECTOR

Date: 2 Mar 1993

Scale: N.T.S.

Drawn by: M. GRACIA

F:\USERS\PBW\Shared\CAD_STD\STD Details\2003_Std

DRAWING NO.

STD-109-L