


PA2007-160 for SA2007-009
20403 EAST COASTAL PEAK
DATE OF MEETING

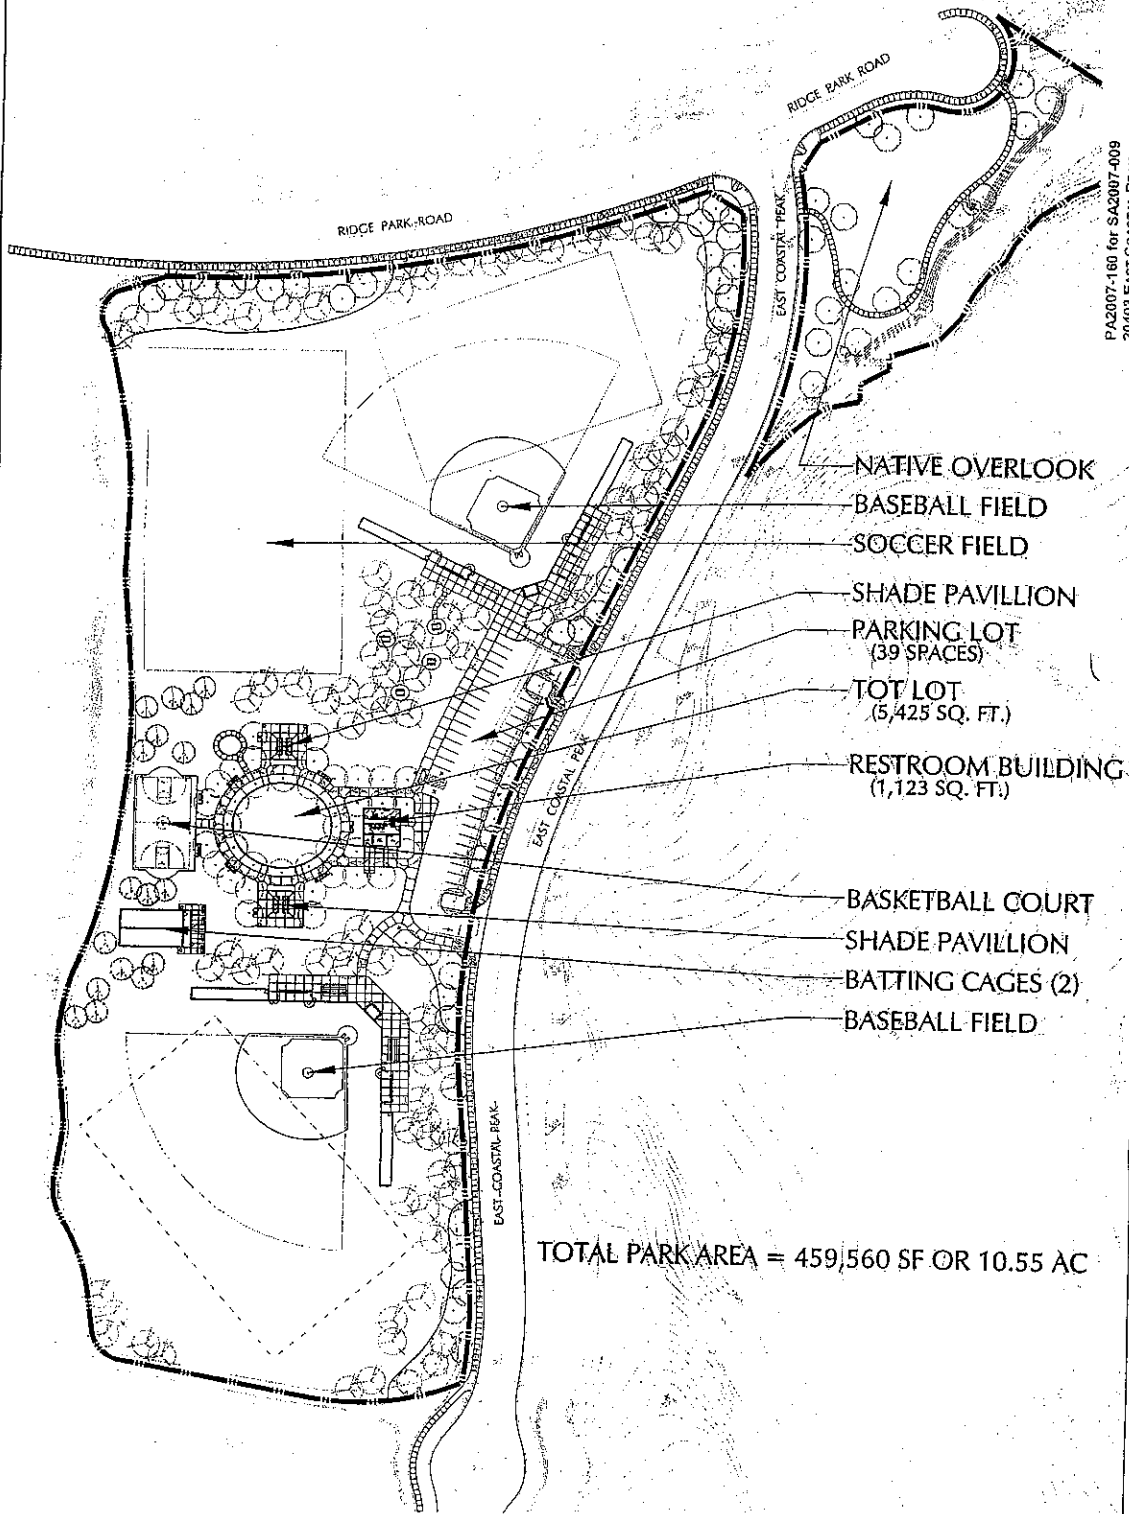

- NATIVE OVERLOOK
- BASEBALL FIELD
- SOCCER FIELD
- SHADE PAVILLION
- PARKING LOT (39 SPACES)
- TOT LOT (5,425 SQ. FT.)
- RESTROOM BUILDING (1,123 SQ. FT.)
- BASKETBALL COURT
- SHADE PAVILLION
- BATTING CAGES (2)
- BASEBALL FIELD

TOTAL PARK AREA = 459,560 SF OR 10.55 AC

COASTAL PEAK PARK SITE PLAN
20403 EAST COASTAL PEAK
IRVINE COMMUNITY DEVELOPMENT CO.

