


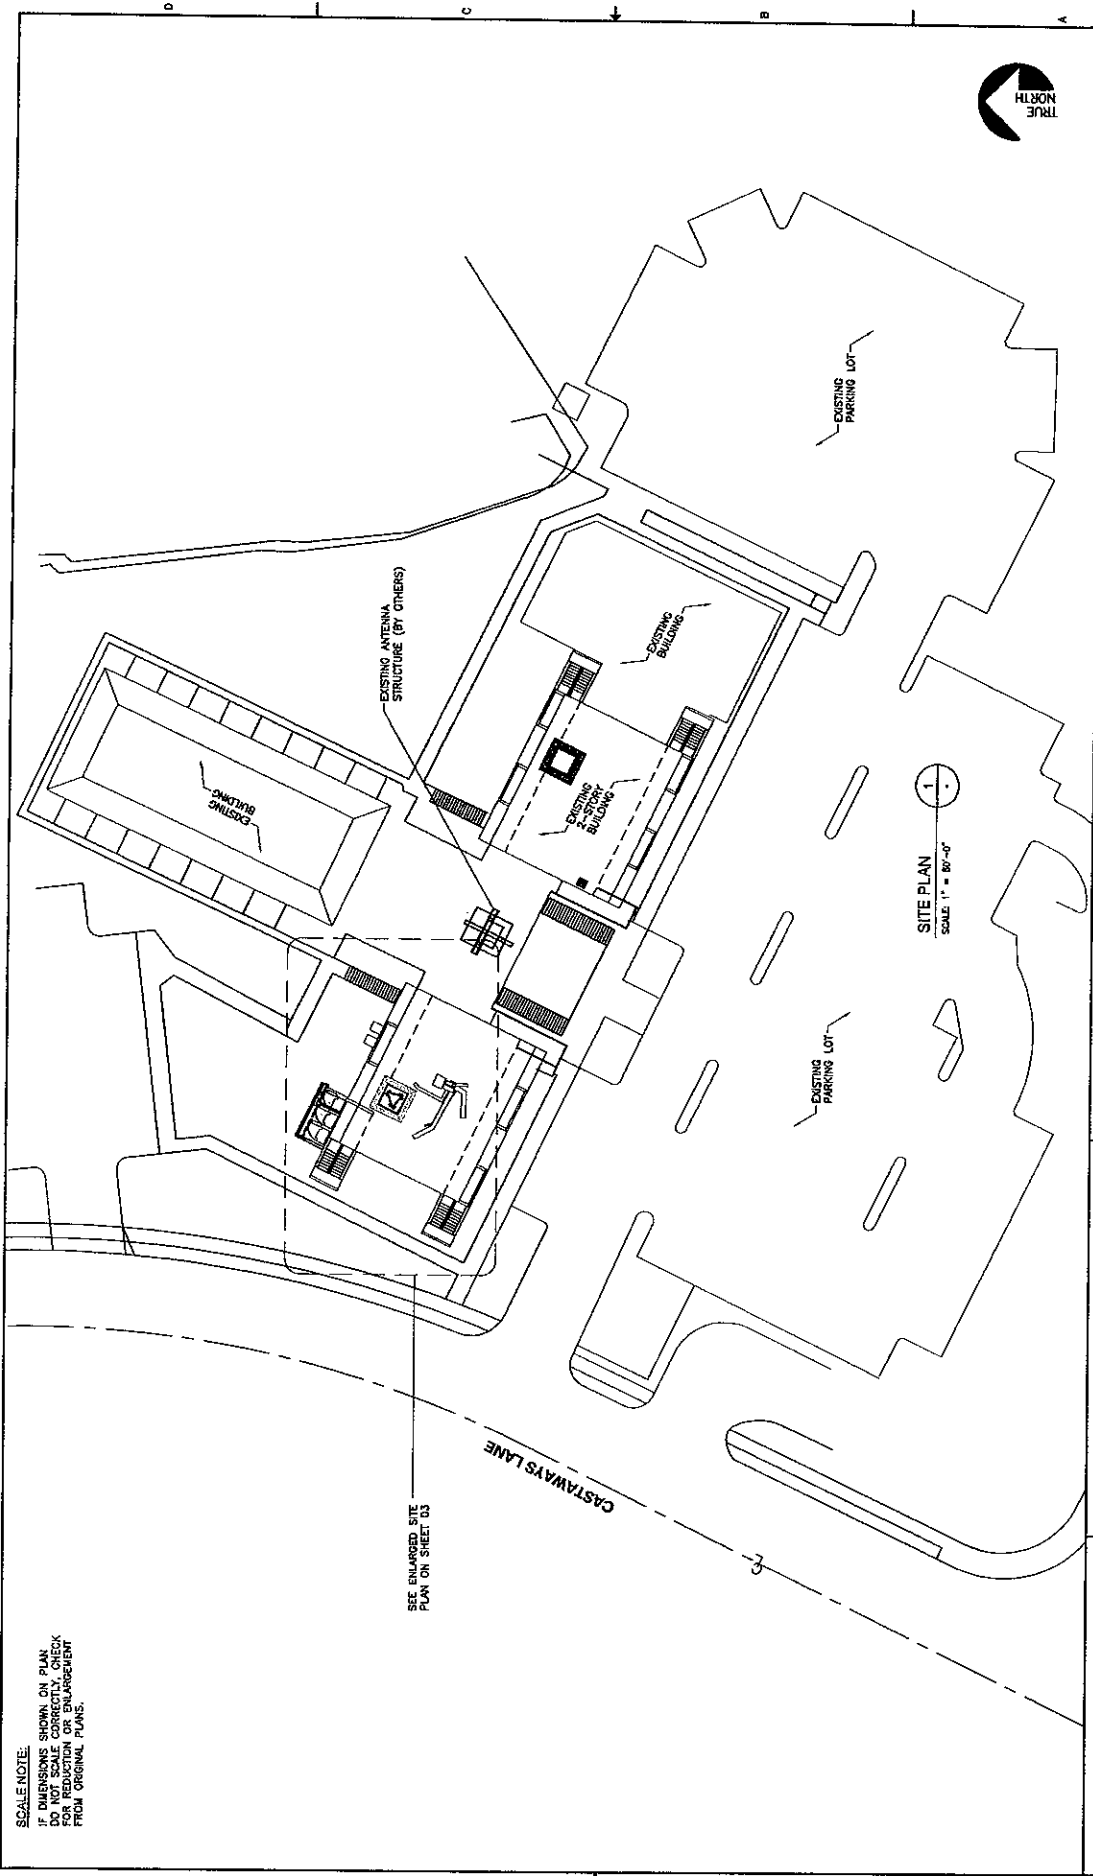

SCALE NOTE:
IF DIMENSIONS SHOWN ON PLAN
DO NOT MATCH DIMENSIONS
FOR REDUCTION OR ENLARGEMENT
FROM ORIGINAL PLANS.

SEE ENLARGED SITE
PLAN ON SHEET 03

SITE PLAN
SCALE: 1" = 80'-0"



Bechtel Telecommunications
ERGU Project
12900 PARK PLAZA DRIVE
CERRITOS, CA 90703


NEWPORT HARBOR CHURCH AND SCHOOL
SITE NO. LSANCA3031
USDI: 25734
750 COVER DRIVE
NEWPORT BEACH, CA 92660



NO.	DATE	REVISION	BY	CHK	APP
1	12/17/07	ISSUED FOR BUILDING PERMIT	RS	D	JN
2	03/29/08	ISSUED FOR CONSTRUCTION (ERGU)	ADD	DN	MA

CINGULAR WIRELESS
ERGU PROJECT
SITE PLAN

DRAWING NUMBER: LA-LSANCA3031-02
24702-400-142

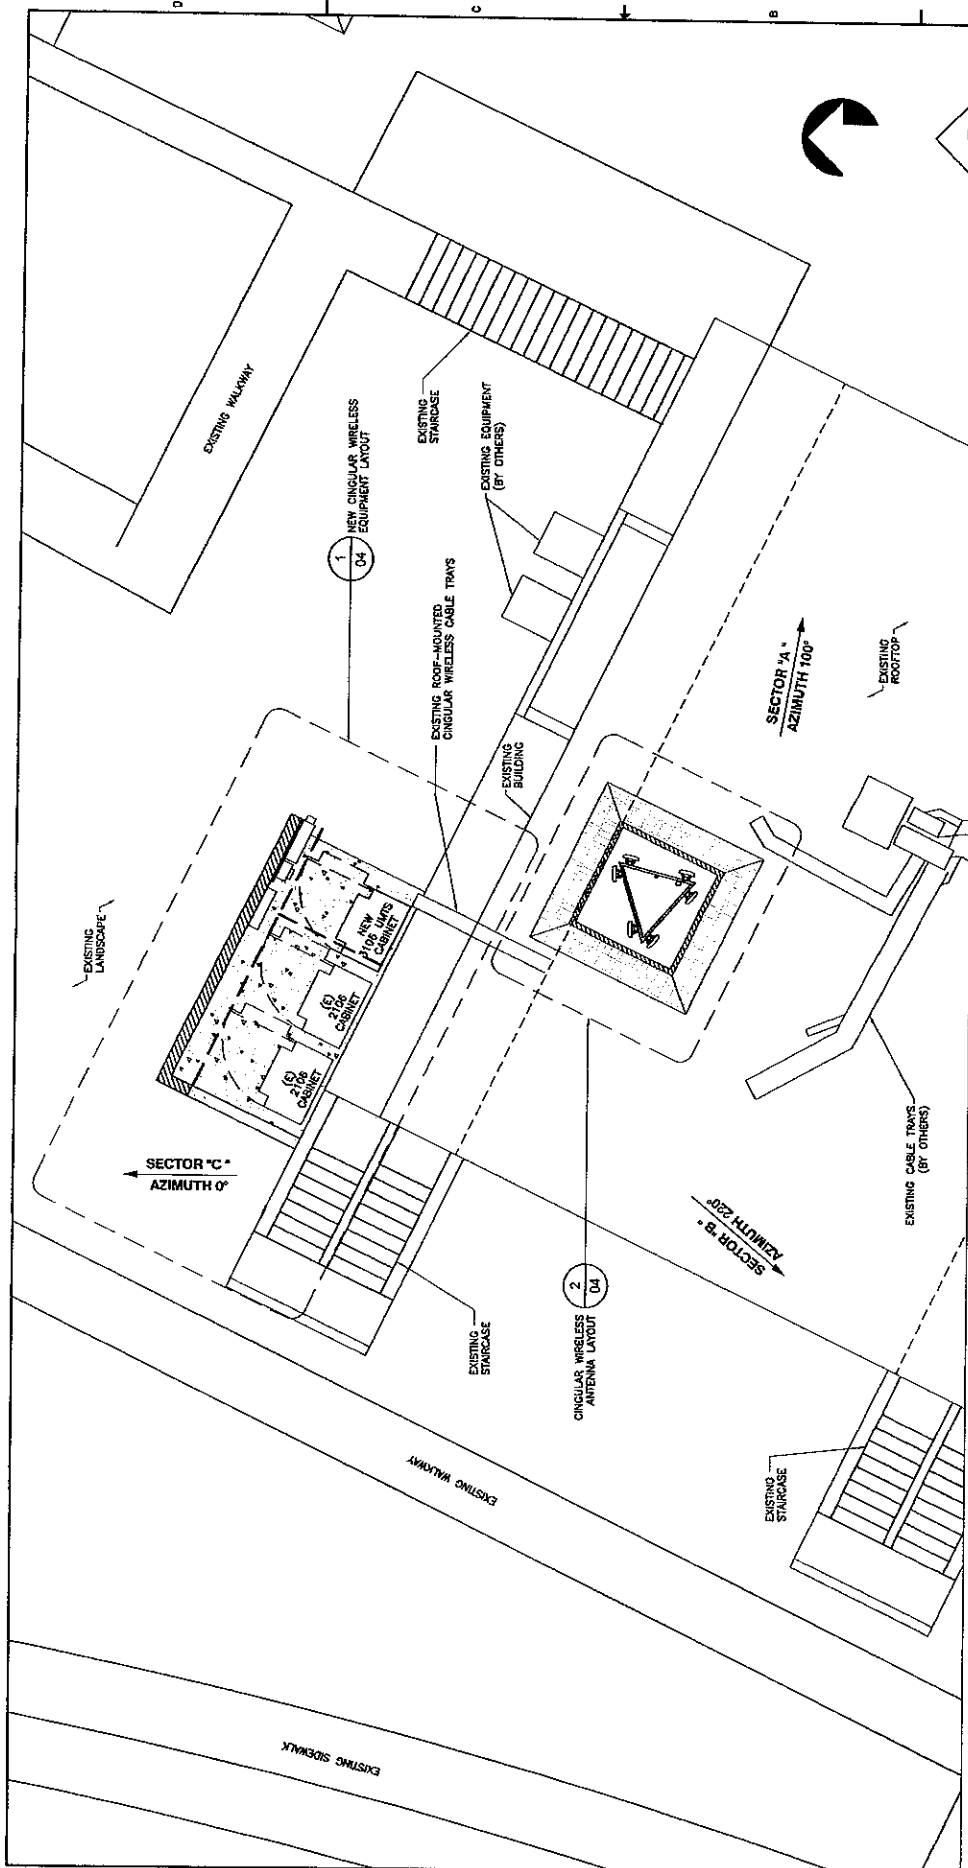

BATTERY DATA:

REPORTING QUANTITIES BASED ON INITIAL DEPLOYMENT OF (2) RBS 2106 CABINETS AND (1) 2106 ANTENNA. EACH CONTAINING (4) NORTHSTAR MODEL NSB170FT. TOTAL AMOUNT OF BATTERY 2.08 (GALS) ELECTROLYTE PER BATTERY 2.08 (GALS) SULFURIC ACID CONCENTRATION 1.4% TOTAL AMOUNT OF ELECTROLYTE 24.96 (GALS)

NORTHSTAR BATTERY LEAD AND ACID WEIGHTS PER 12 VOLT BATTERY

BATTERY TYPE	ELECTROLYTE	ACID	LEAD	LEAD ORIDE
WEIGHT	WEIGHT	WEIGHT	WEIGHT	WEIGHT
NSB170FT	23.2 LBS	2.08 GAL	10.6 LBS	7.0 GAL
			56.7 LBS	21.9 LBS

ENLARGED SITE PLAN 1
SCALE 1/4" = 1'-0"

Bechtel Telecommunications
ERGU Project
13900 PARK PLAZA DRIVE
CERRITOS, CA 90703

NEWPORT HARBOR CHURCH AND SCHOOL
SITE NO. LSAVCA3031
USID: 25734
798 DODGE DRIVE
NEWPORT BEACH, CA 92660




CINGULAR WIRELESS
ERGU PROJECT
ENLARGED SITE PLAN

24782-430-12
LA-LSAVCA3031-03


SCALE NOTE:
IF DIMENSIONS SHOWN ON PLAN
DO NOT SCALE CORRECTLY, CHECK
FOR REDUCTION OR ENLARGEMENT
FROM ORIGINAL PLANS.

KEYED NOTES:

- 1 GENERATOR LUG BOX
- 2 SEE NOTE 1
- 3 RELOCATED CIRCULAR WIRELESS 2108
OUTDOOR CABINET TO BE RELOCATED
- 4 PULL BOX
- 5 GROUND WELL TO BE RELOCATED
(AS REQUIRED)
- 6 TELCO CABINET
- 7 EXISTING CIRCULAR WIRELESS
CABLE TRAY ON C-CHANNELS UP
TO ANTENNAS ON THE ROOF
- 8 NEW CIRCULAR WIRELESS
3100 UNITS OUTDOOR CABINET

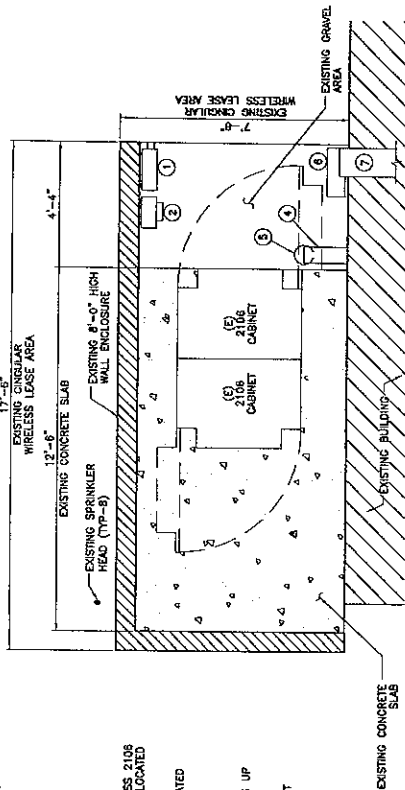

EXISTING - EQUIPMENT LAYOUT PLAN

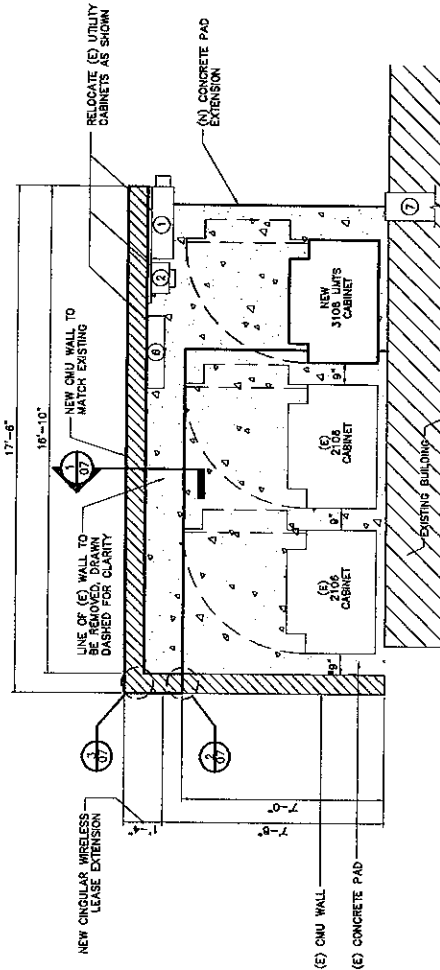

AFTER CHANGE OUT - EQUIPMENT LAYOUT PLAN

EQUIPMENT LAYOUT PLAN

SCALE: 1/2" = 1'-0"


Bechtel/Telecommunications
ERGU Project
12900 PARK PLAZA DRIVE
CERRITOS, CA 90703

NEWPORT HARBOR CHURCH AND SCHOOL
SITE NO. LSANCA9031
USID: 25734
700 DOVER DRIVE
NEWPORT BEACH, CA 92660



SECTOR 'C'
AZIMUTH 0°

SECTOR 'A'
AZIMUTH 100°

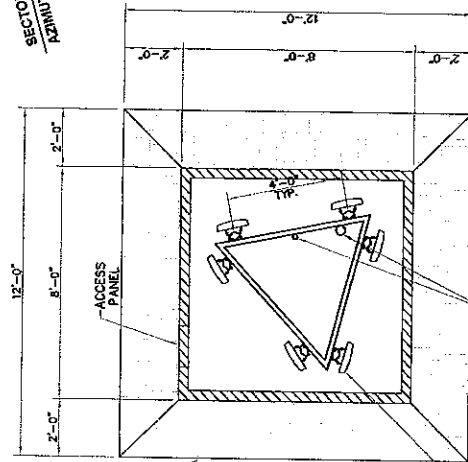

SECTOR 'B'
AZIMUTH 220°

ANTENNA PLAN

SCALE: 1/2" = 1'-0"

CINGULAR WIRELESS
ERGU PROJECT
EQUIPMENT AND ANTENNA
LAYOUT PLAN

DATE: 10/15/03
BY: CINGULAR WIRELESS
CHECKED: 10/15/03
APPROVED: 10/15/03
SCALE: AS SHOWN
SHEET: 1 OF 1

