


CITY of NEWPORT BEACH
 GENERAL PLAN
 Figure CE3
 RECOMMENDED
 INTERSECTION
 IMPROVEMENTS

LEGEND:

- = EXISTING LANE
- = NEW IMPROVEMENT
- = ELIMINATE LANE
- RTO = RIGHT TURN OVERLAP
- = RIGHT TURN OVERLAP PHASE IMPROVEMENT
- = FREE RIGHT TURN

NOTE: Or alternate improvements that provide acceptable Level of Service (LOS)

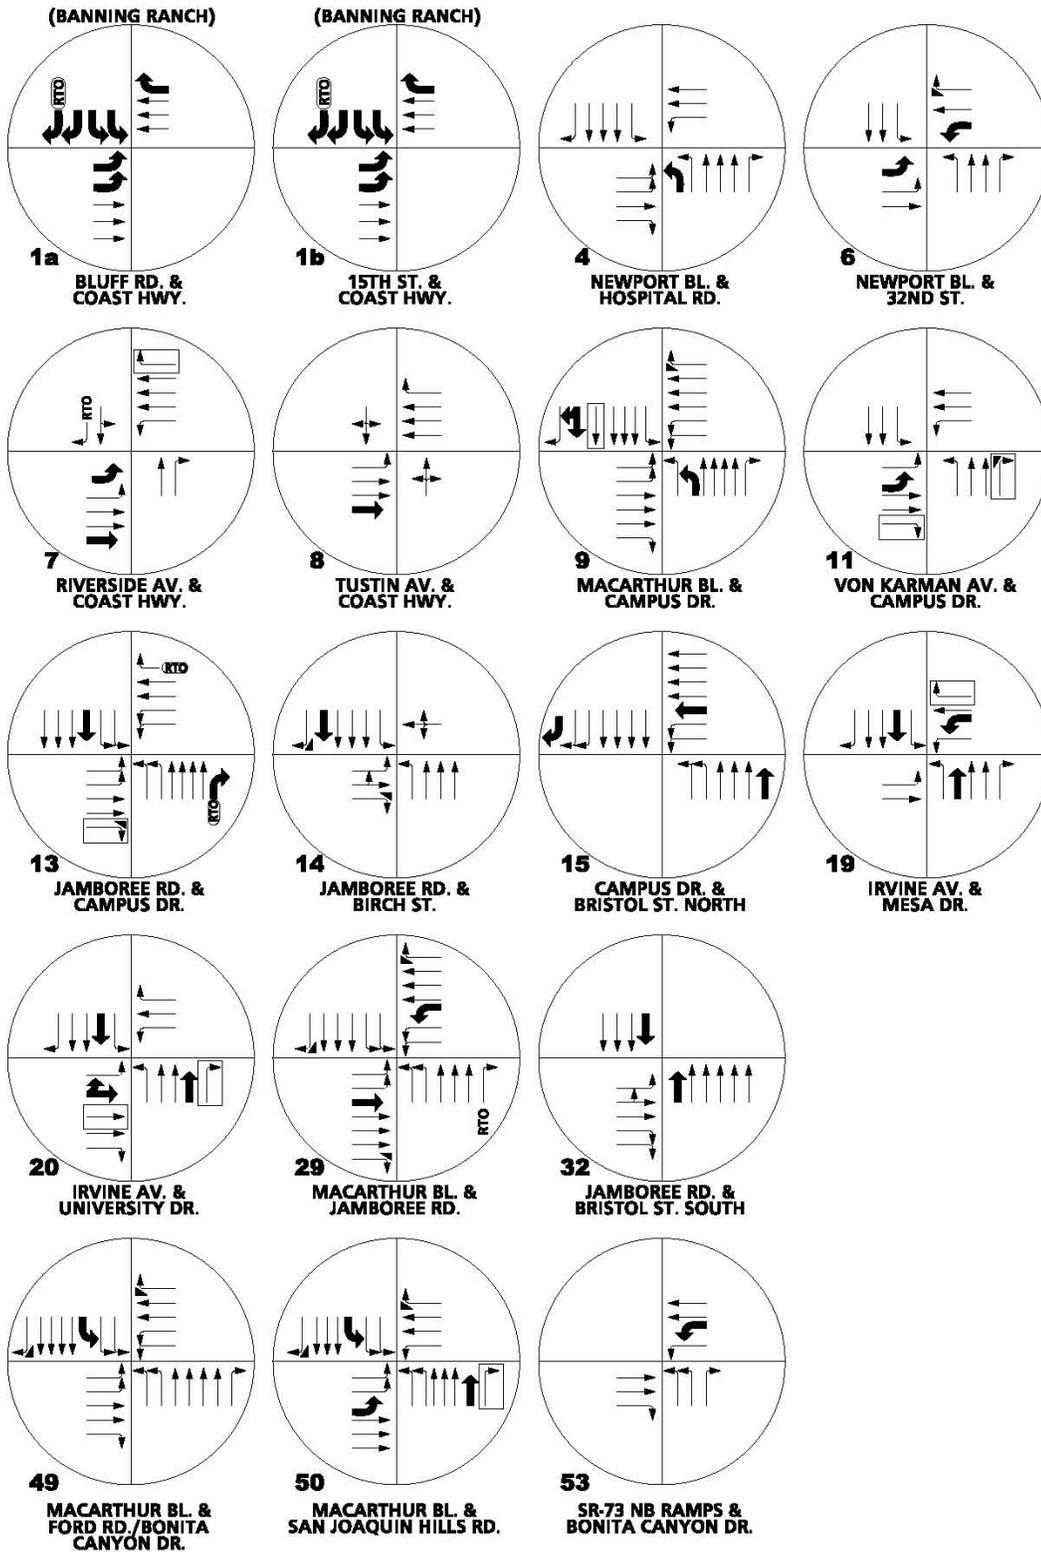

Not to Scale

Source: Urban Crossroads
 PROJECT NUMBER: 10579-01
 Date: 03/16/06

