



**HOOK ANCHOR - 4 1/2" TOP SLAB**

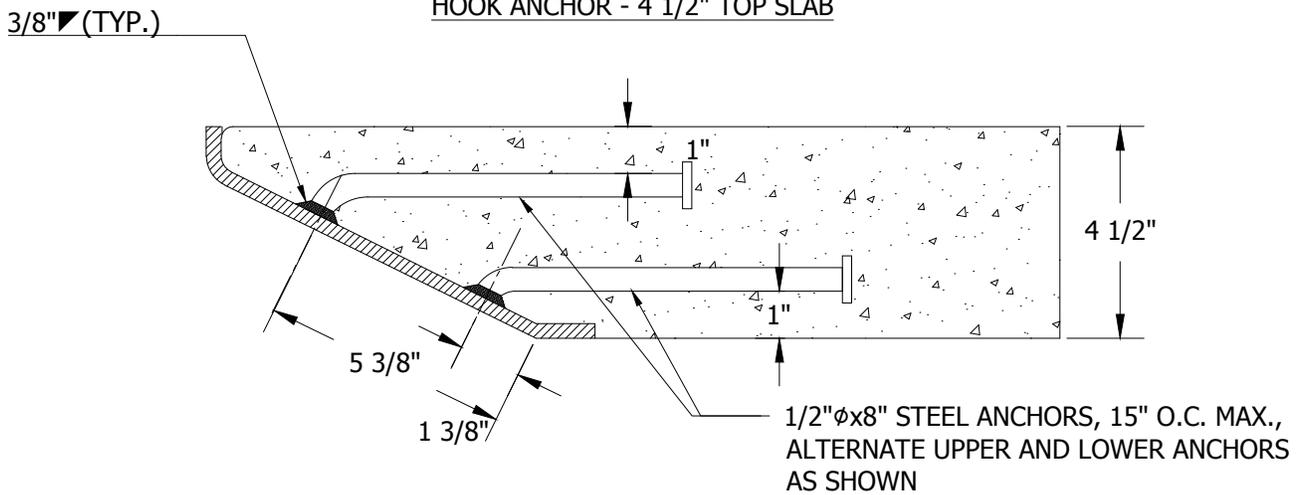

**ROUND HEAD ANCHOR - 4 1/2" TOP SLAB**

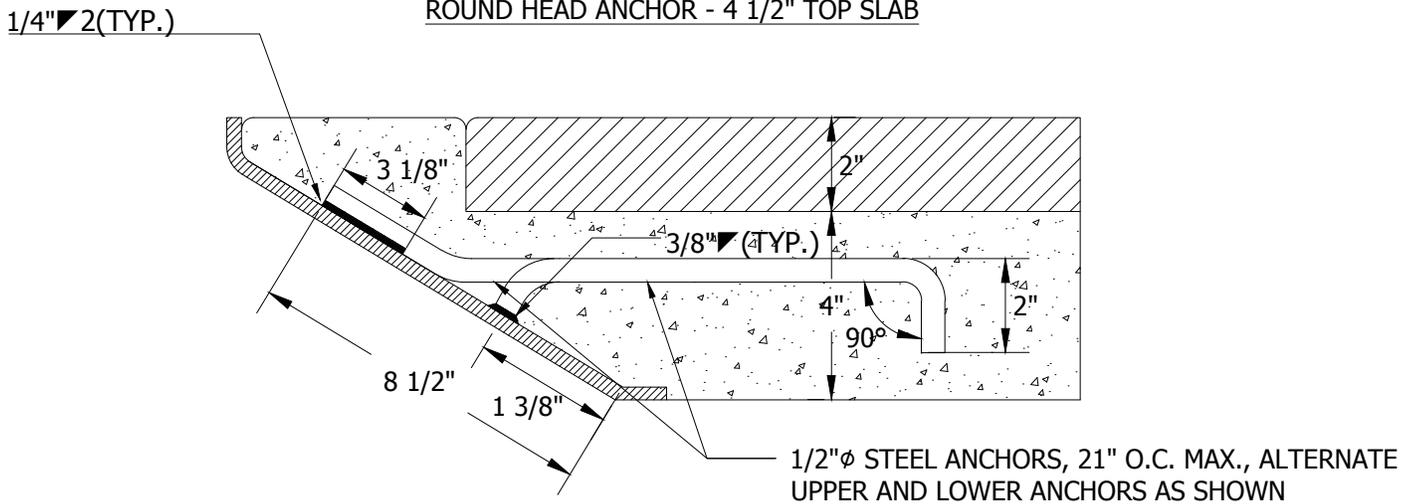

**HOOK ANCHOR - 6" TOP SLAB**

ADOPTED FROM APWA STANDARD PLAN 310-2  
FORMER CITY STANDARD PLAN NUMBER (2004 EDITION): STD 316-L-C

APP. <i>James M. Hinkle</i>	51568	11/24/2020			
CITY ENGINEER	RCE	DATE	NO.	DATE	DESCRIPTION OF REVISIONS

**CITY OF NEWPORT BEACH DEPARTMENT OF PUBLIC WORKS**

DRAWN: M. ELIAS

DATE: 11/3/2020

**CATCH BASIN FACE PLATE ANCHORS**

STANDARD DRAWING NO.

**305-C**

SHEET 1 OF 1