


LOCATION MAP
NOT TO SCALE



PUBLIC WORKS DEPARTMENT RHINE WHARF ACCESSIBLE RAMP & DOCK

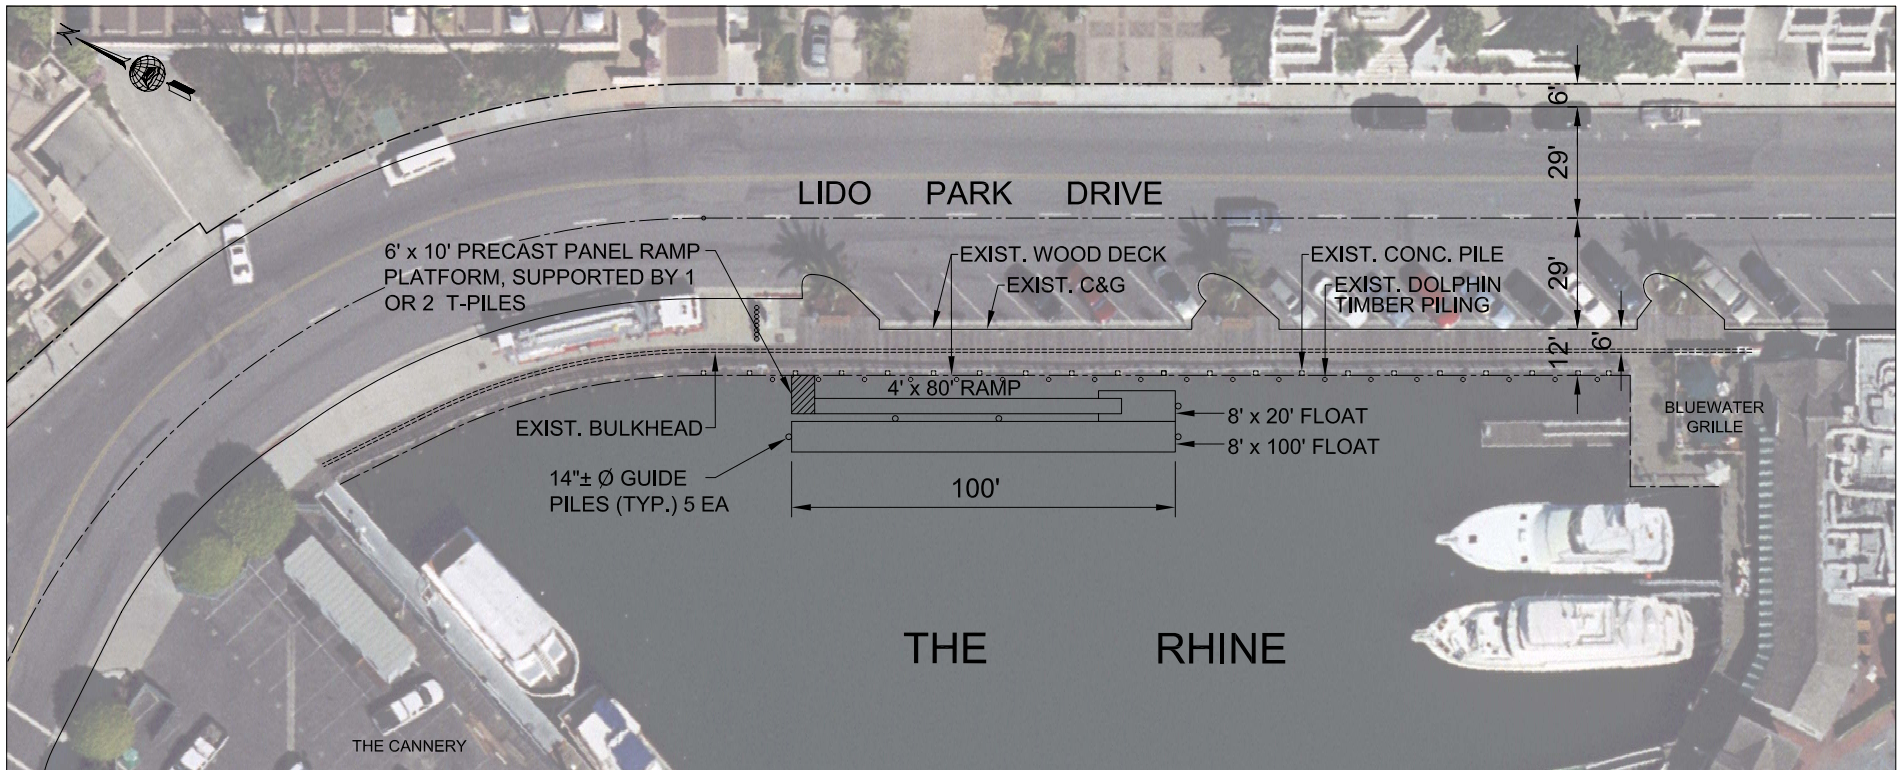

PLAN VIEW
N.T.S.