




# PROPOSED LAYOUT - OPTION C

06/08/2015

MARIGOLD AVENUE

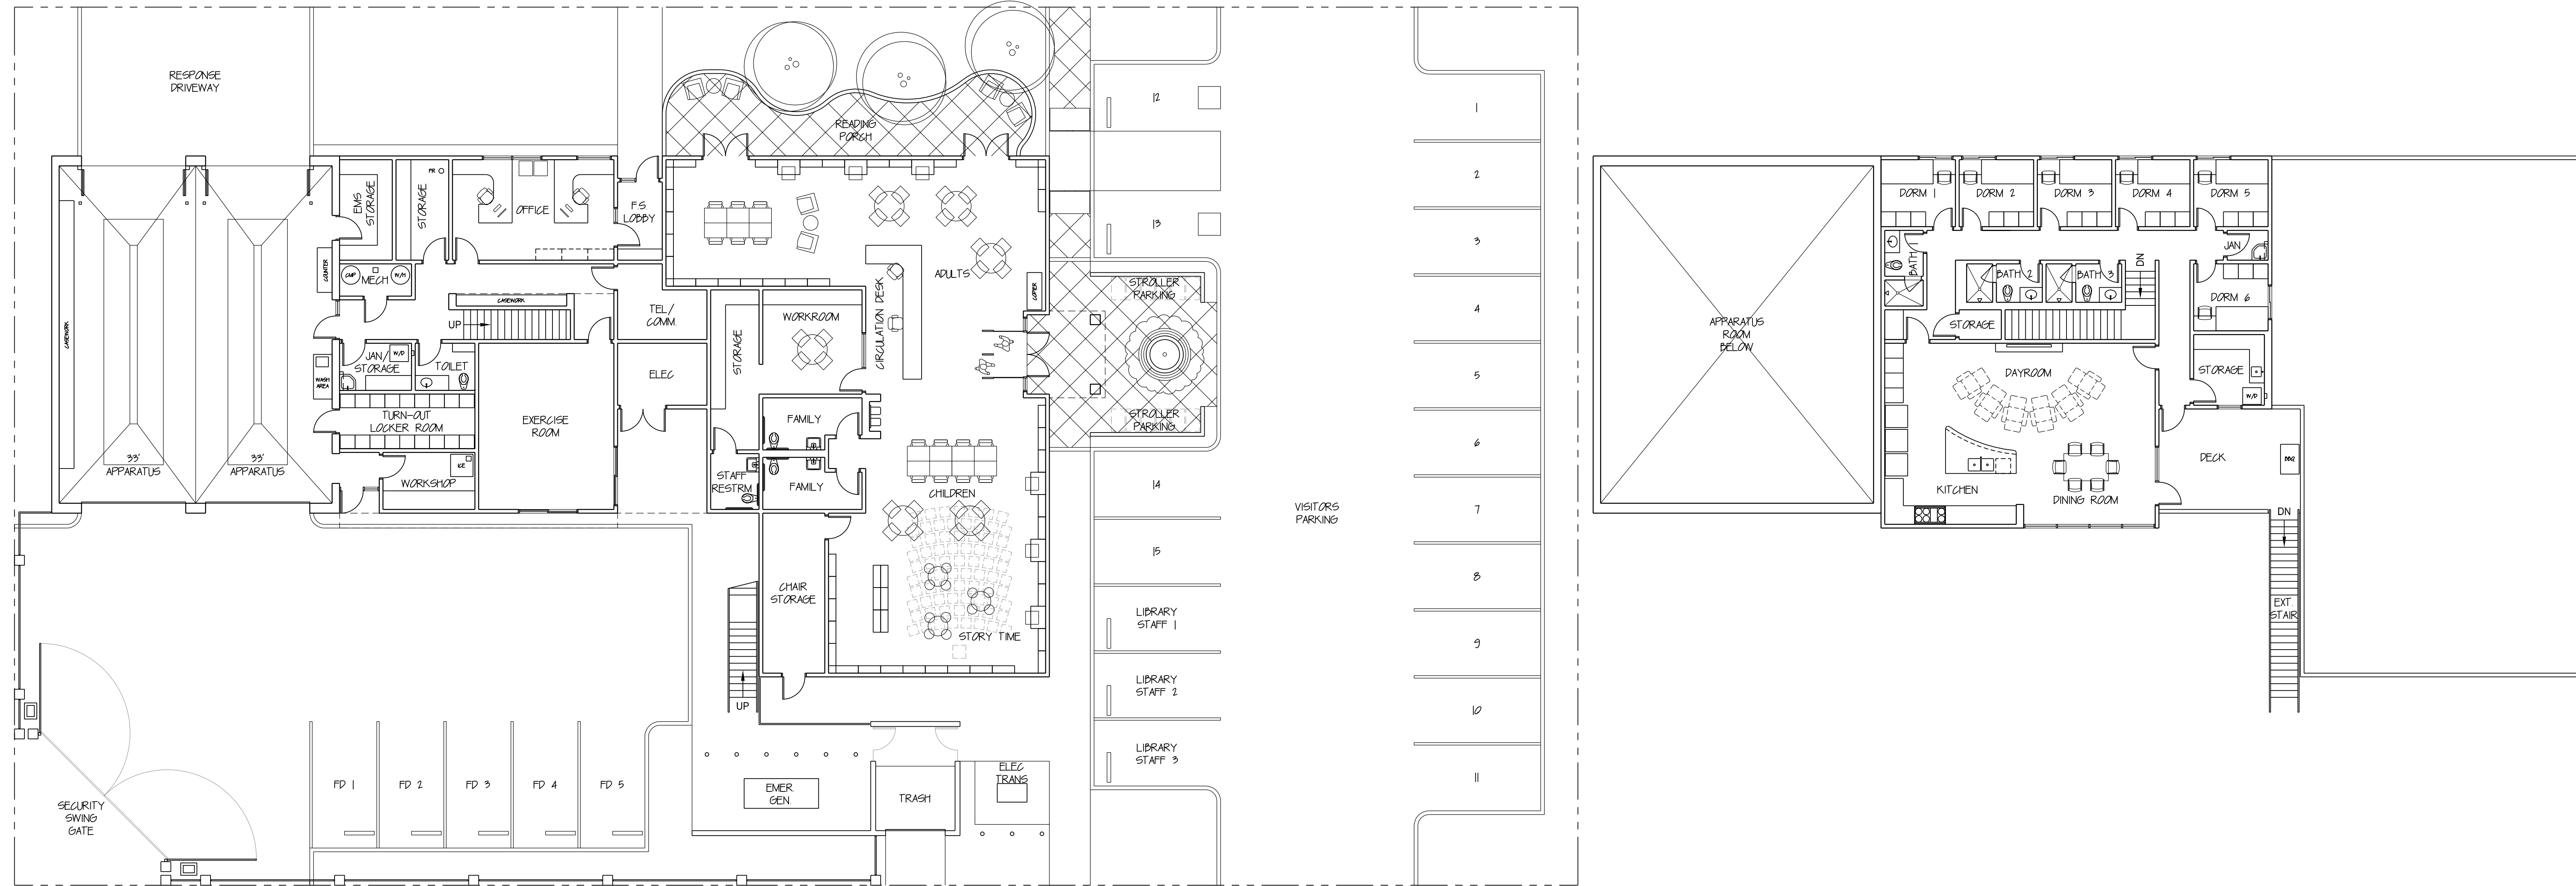

SECOND FLOOR: 2,281 S.F.

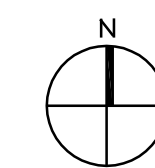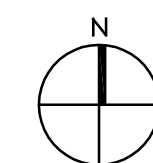

## NEWPORT BEACH FIRE STATION NO. 5 & CORONA DEL MAR BRANCH LIBRARY PROPOSED SITE LAYOUT AND FLOOR LAYOUT

FIRE STATION: 5,907 S.F. FIRE STATION (3,626 S.F. 1ST FLOOR + 2,281 S.F. 2ND FLOOR)  
 LIBRARY: 3,593 S.F. (3,142 S.F. INTERIOR + 451 S.F. EXTERIOR READING PORCH)  
 SHARED: 213 S.F. (ELECTRICAL AND TELECOM)



# NEWPORT BEACH FIRE STATION NO. 5 & CORONA DEL MAR BRANCH LIBRARY

★  
CITY OF NEWPORT BEACH

**ARCHITECTS**  
**WLC**  
 CLIENT FOCUSED • PASSION DRIVEN  
**SOUTHERN CALIFORNIA**  
 8163 ROCHESTER AVENUE, SUITE 100  
 RANCHO CUCAMONGA  
 CALIFORNIA 91730-0729  
 TEL: 909-987-0909  
 www.wlcarhitects.com