
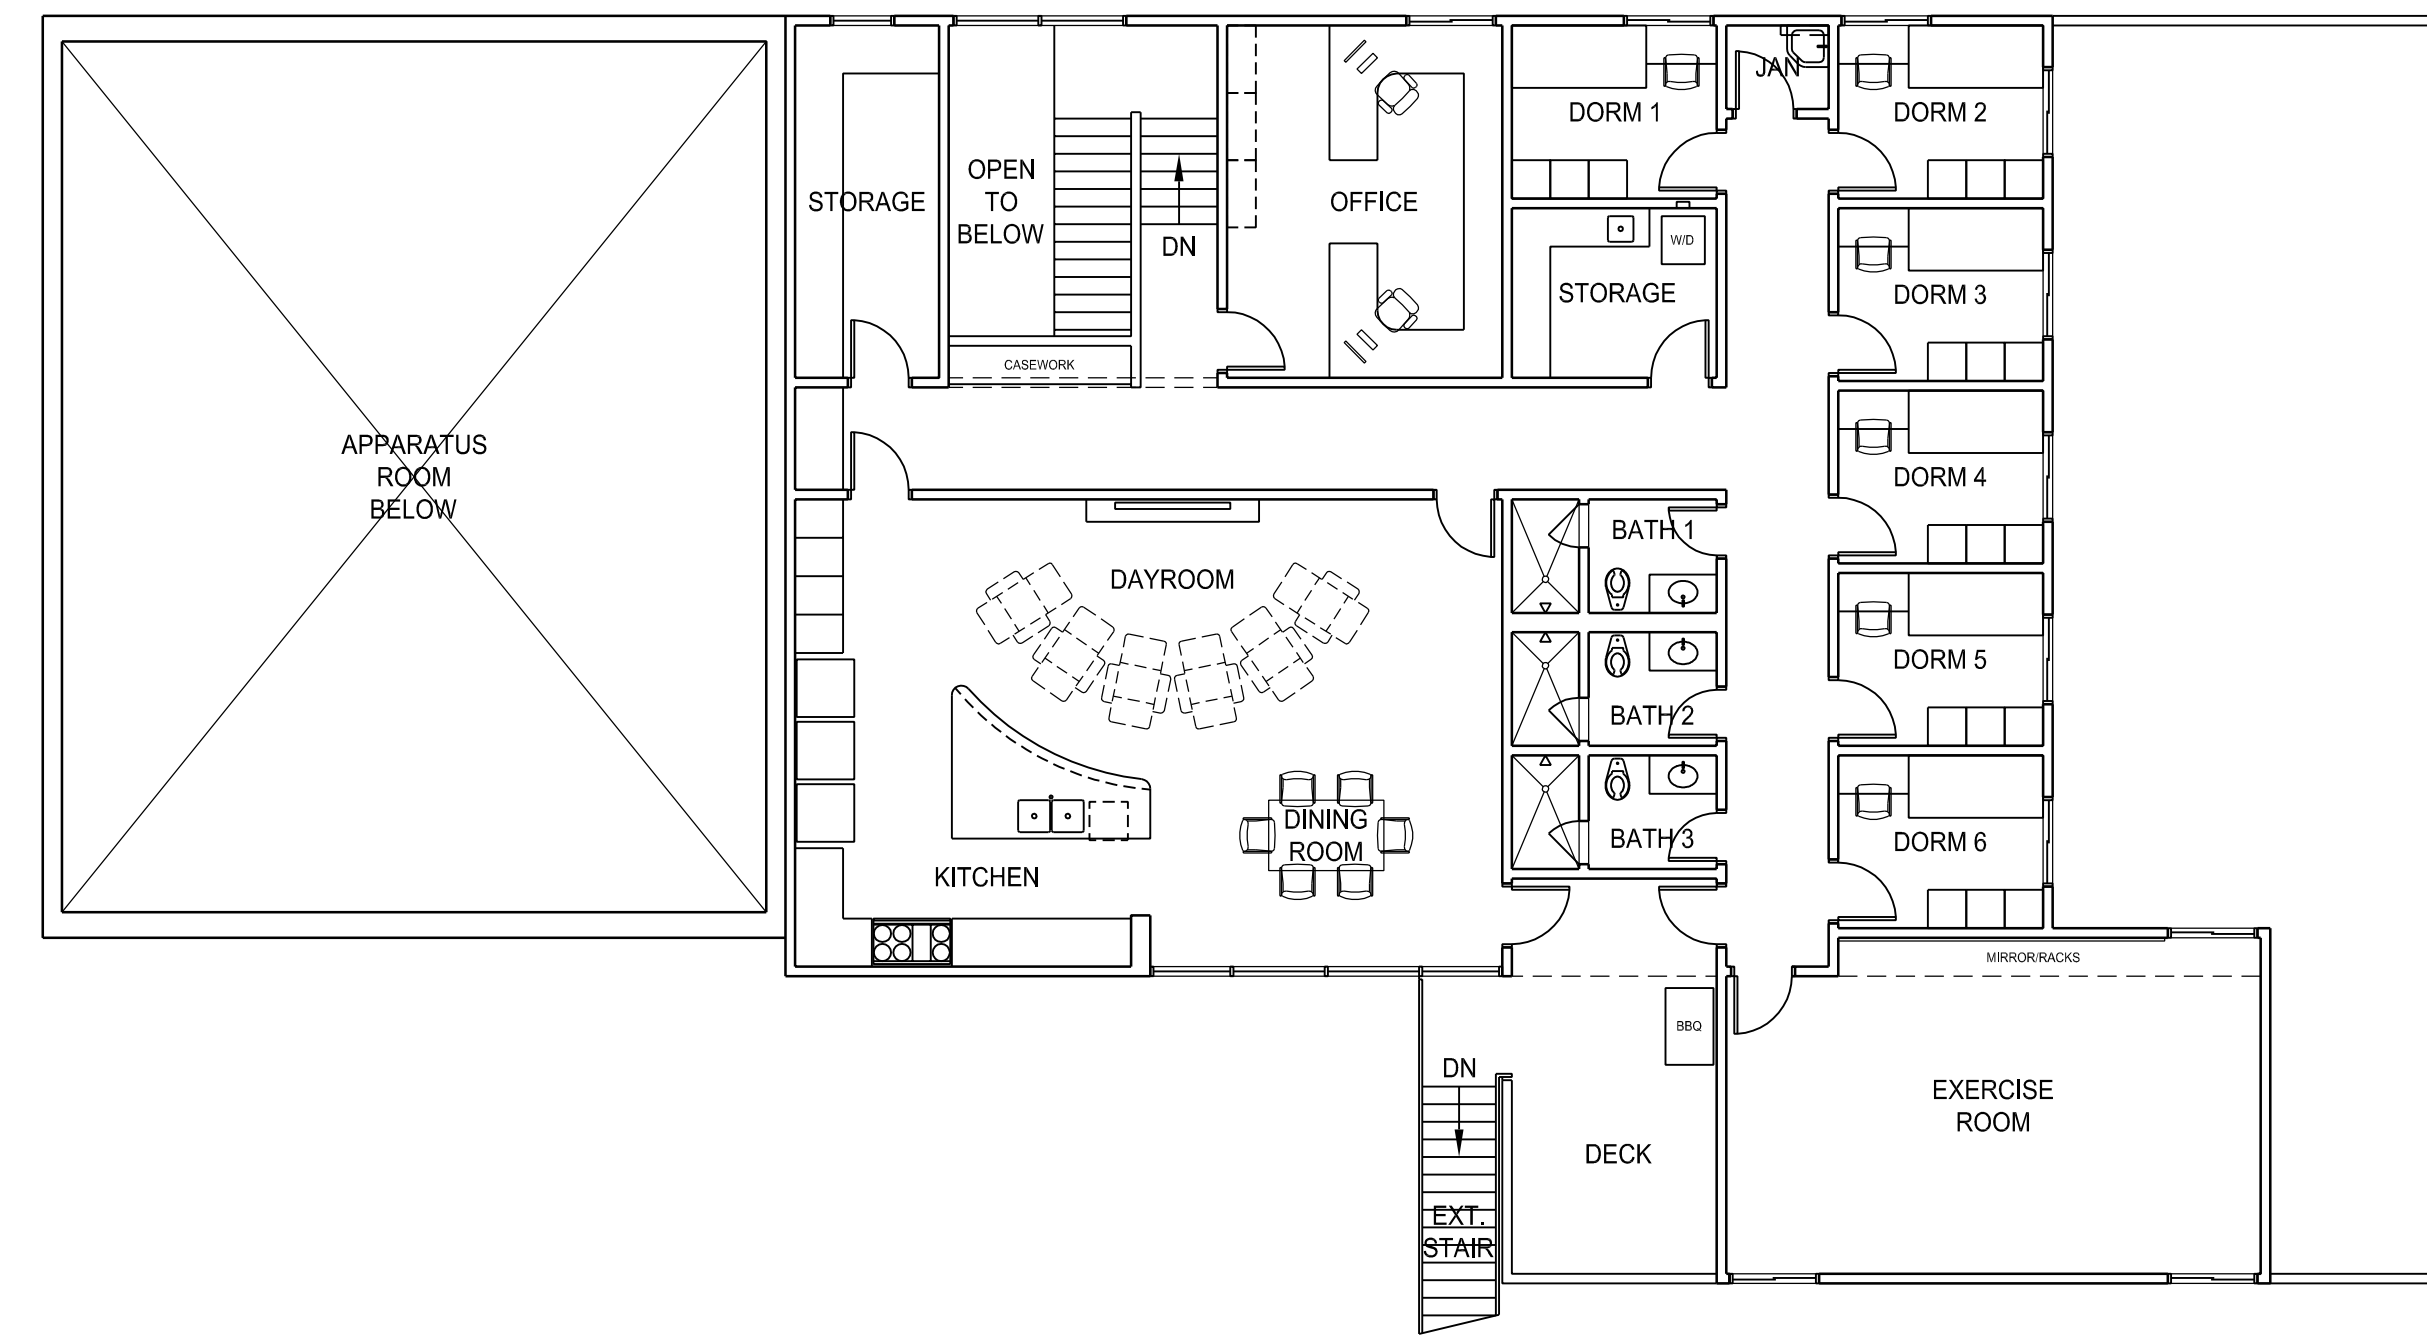



PROPOSED LAYOUT

07/20/2015

MARIGOLD AVENUE

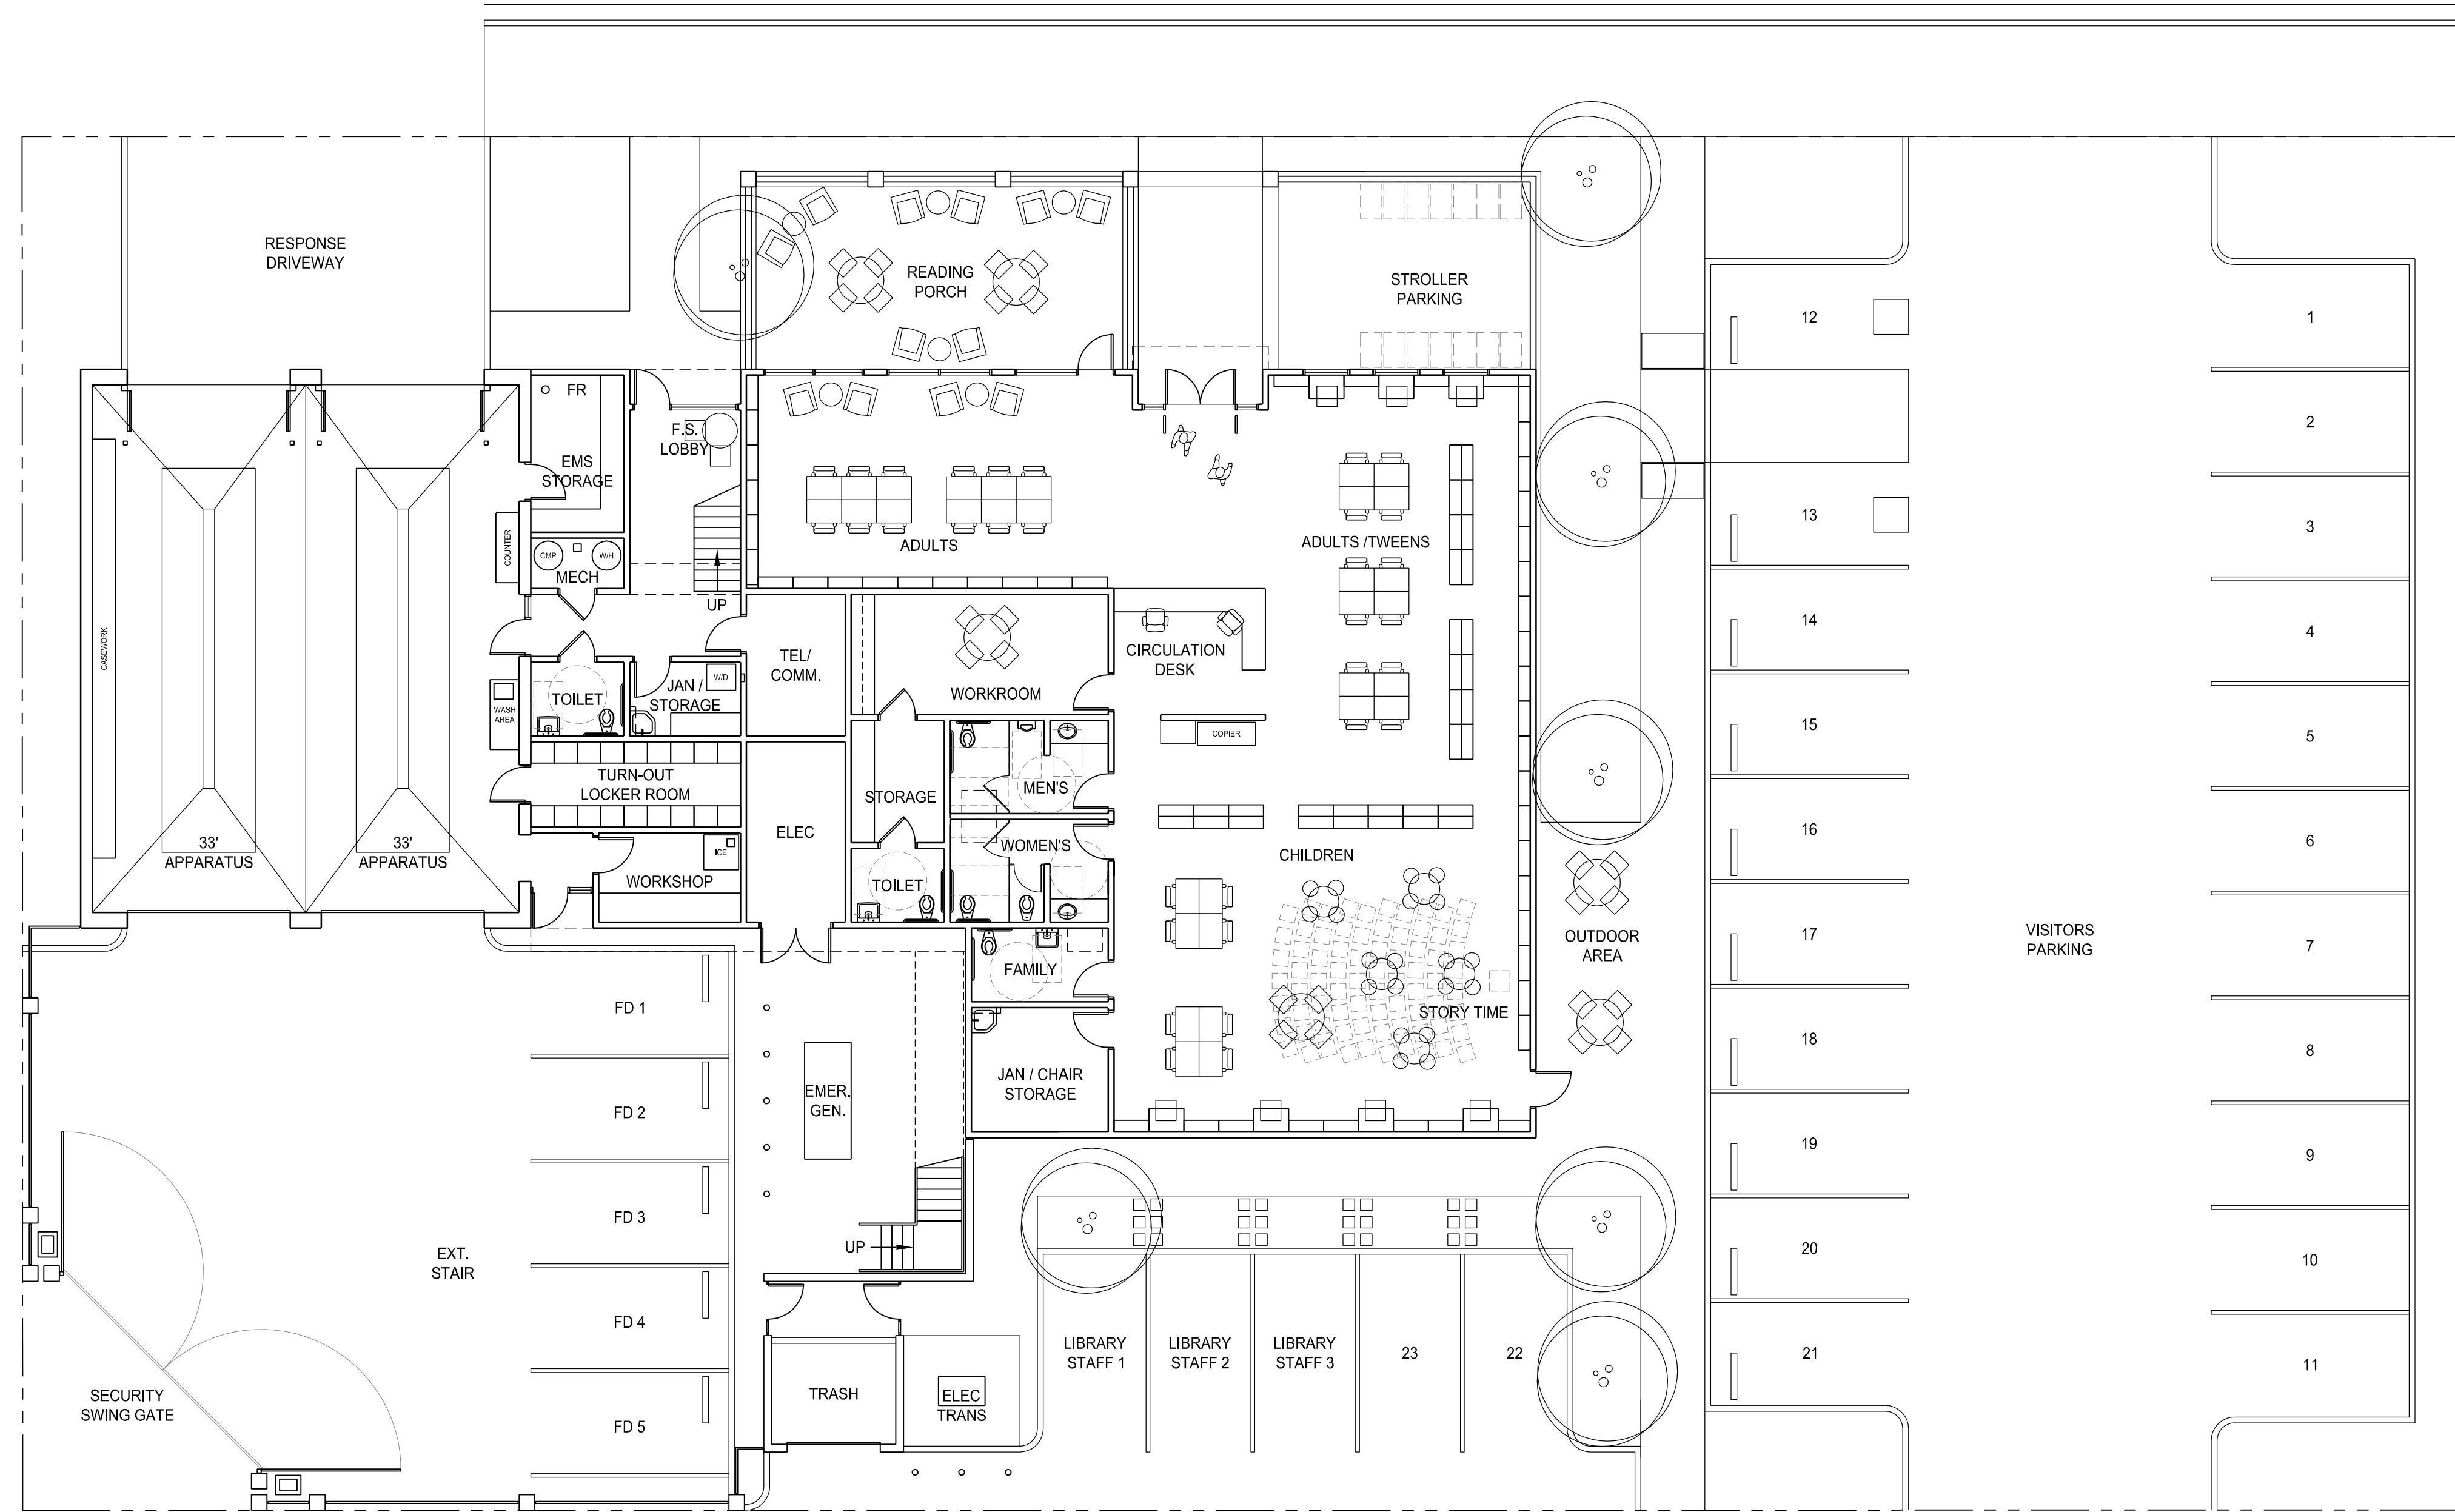


SECOND FLOOR: 3,523 S.F.

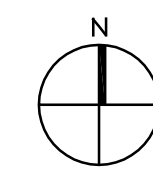

NEWPORT BEACH FIRE STATION NO. 5 & CORONA DEL MAR BRANCH LIBRARY
PROPOSED SITE LAYOUT AND FLOOR LAYOUT

FIRE STATION: 6,030 S.F. FIRE STATION (2,601 S.F. 1ST FLOOR + 3,429 S.F. 2ND FLOOR)
 LIBRARY: 4,452 S.F. (3,872 S.F. INTERIOR + 580 S.F. EXTERIOR READING PORCH)
 SHARED: 258 S.F. (ELECTRICAL AND TELECOM)

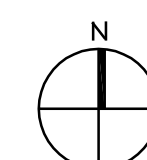

NEWPORT BEACH FIRE STATION NO. 5 & CORONA DEL MAR BRANCH LIBRARY

★
 CITY OF NEWPORT BEACH

ARCHITECTS
WLC
 CLIENT FOCUSED • PASSION DRIVEN
SOUTHERN CALIFORNIA
 8163 ROCHESTER AVENUE, SUITE 100
 RANCHO CUCAMONGA
 CALIFORNIA 91730-0729
 TEL: 909-987-0909
 www.wlcarhitects.com