
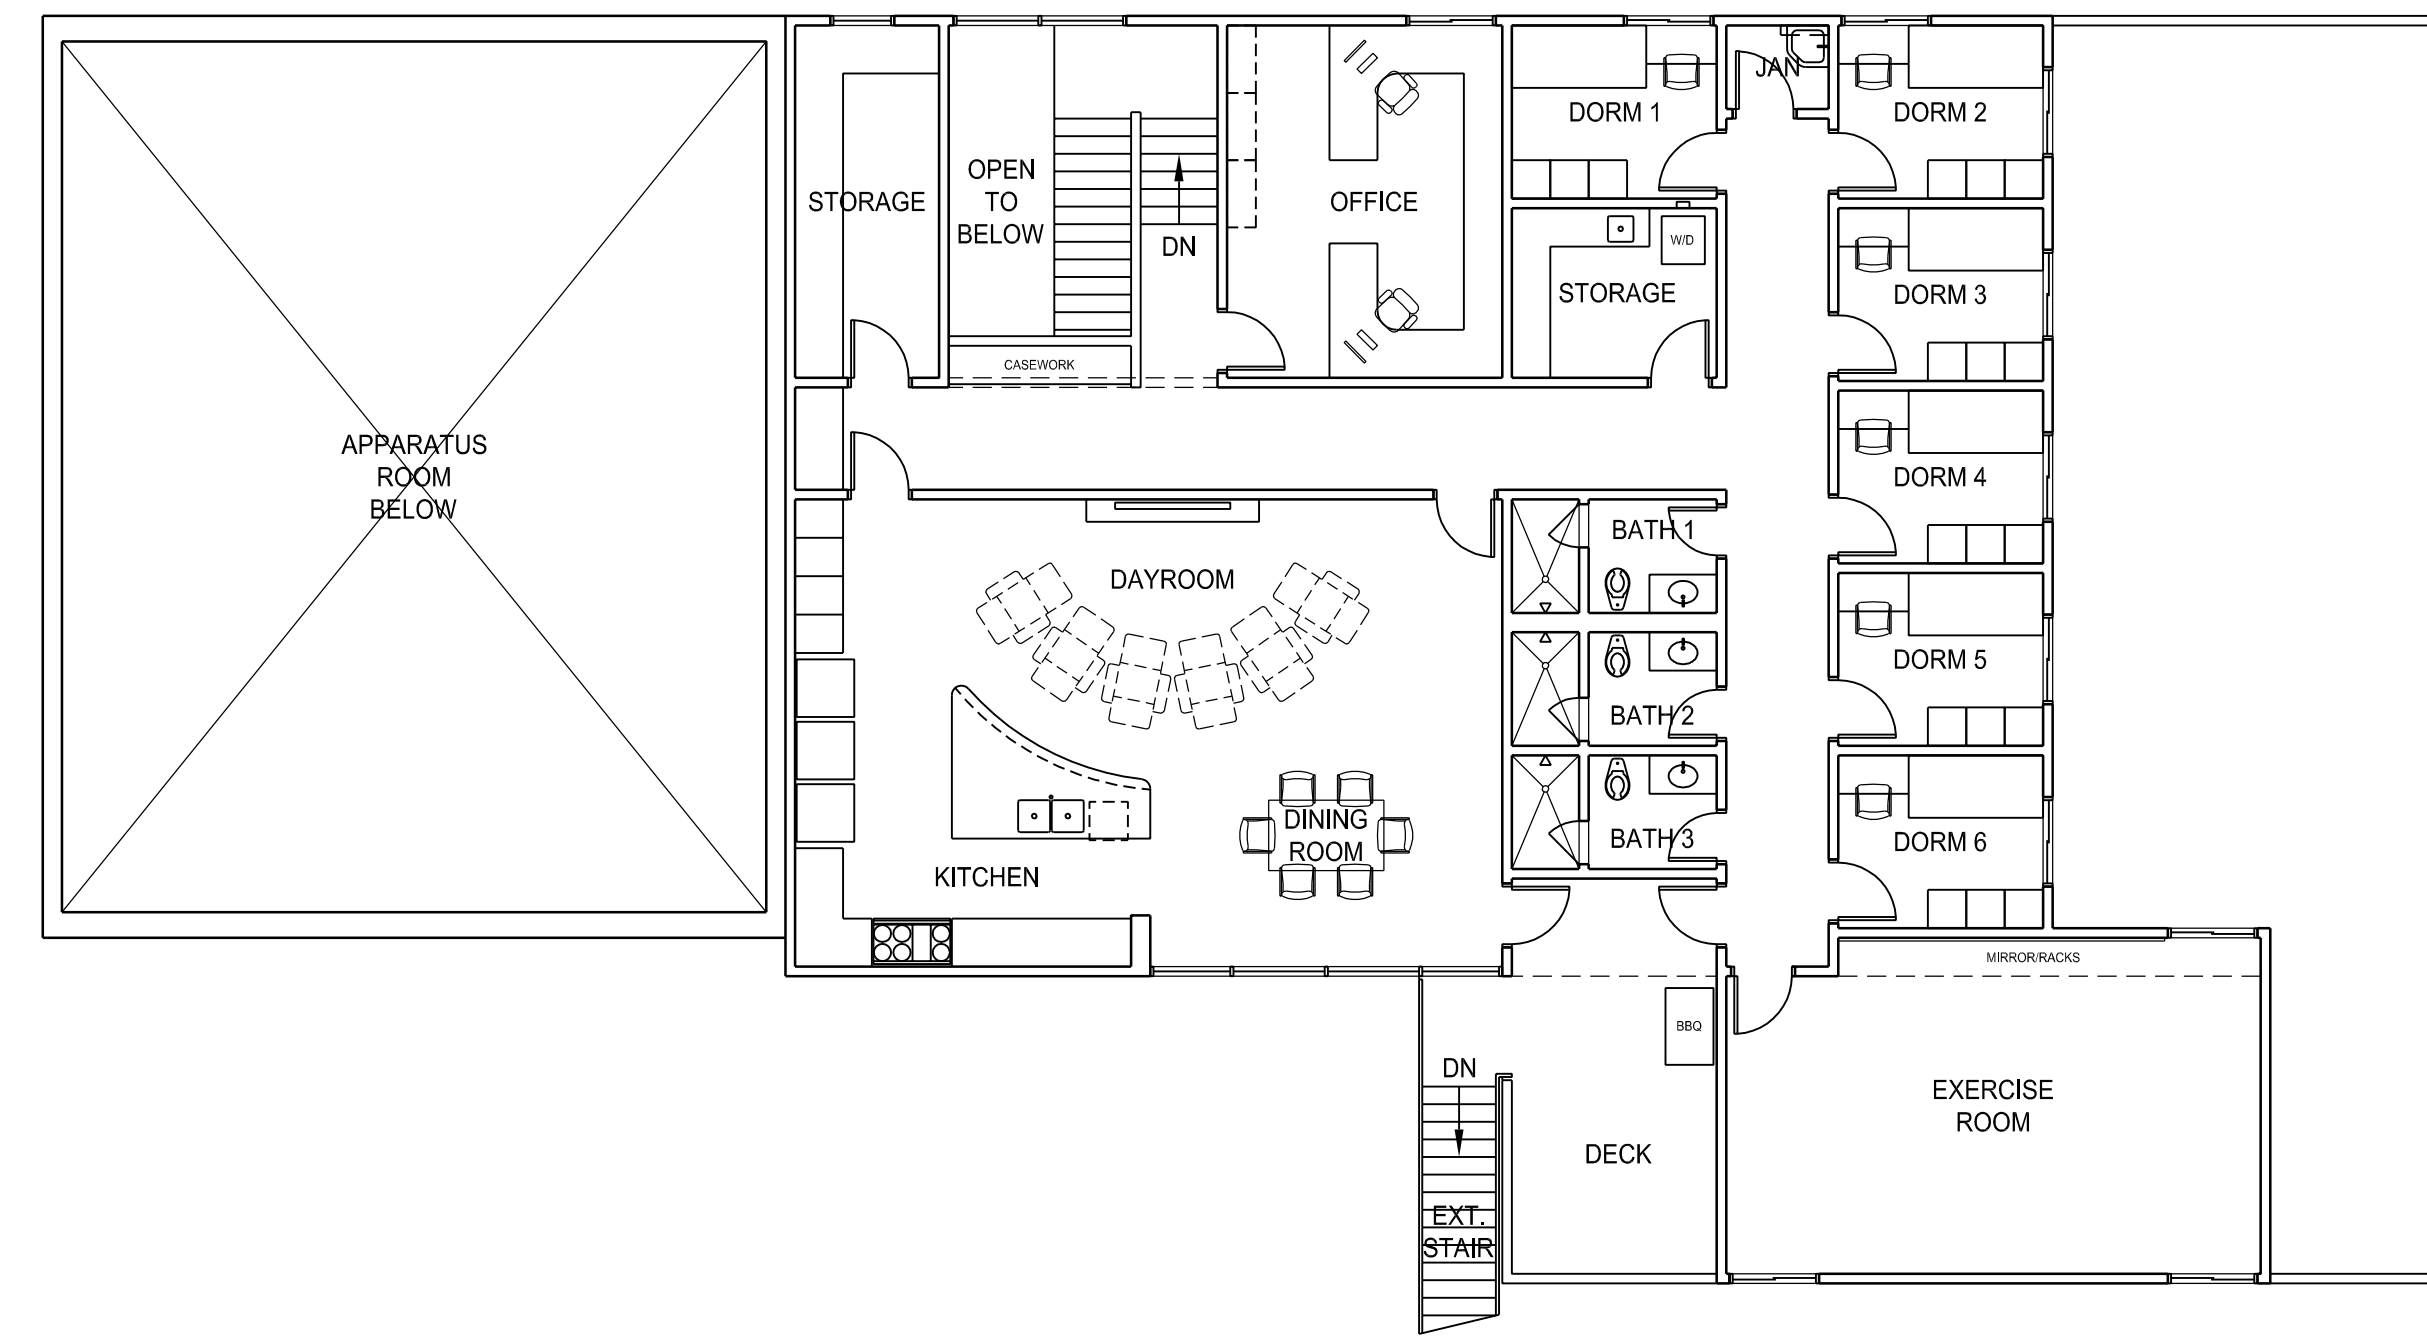



# PROPOSED LAYOUT D-2

07/20/2015

MARIGOLD AVENUE


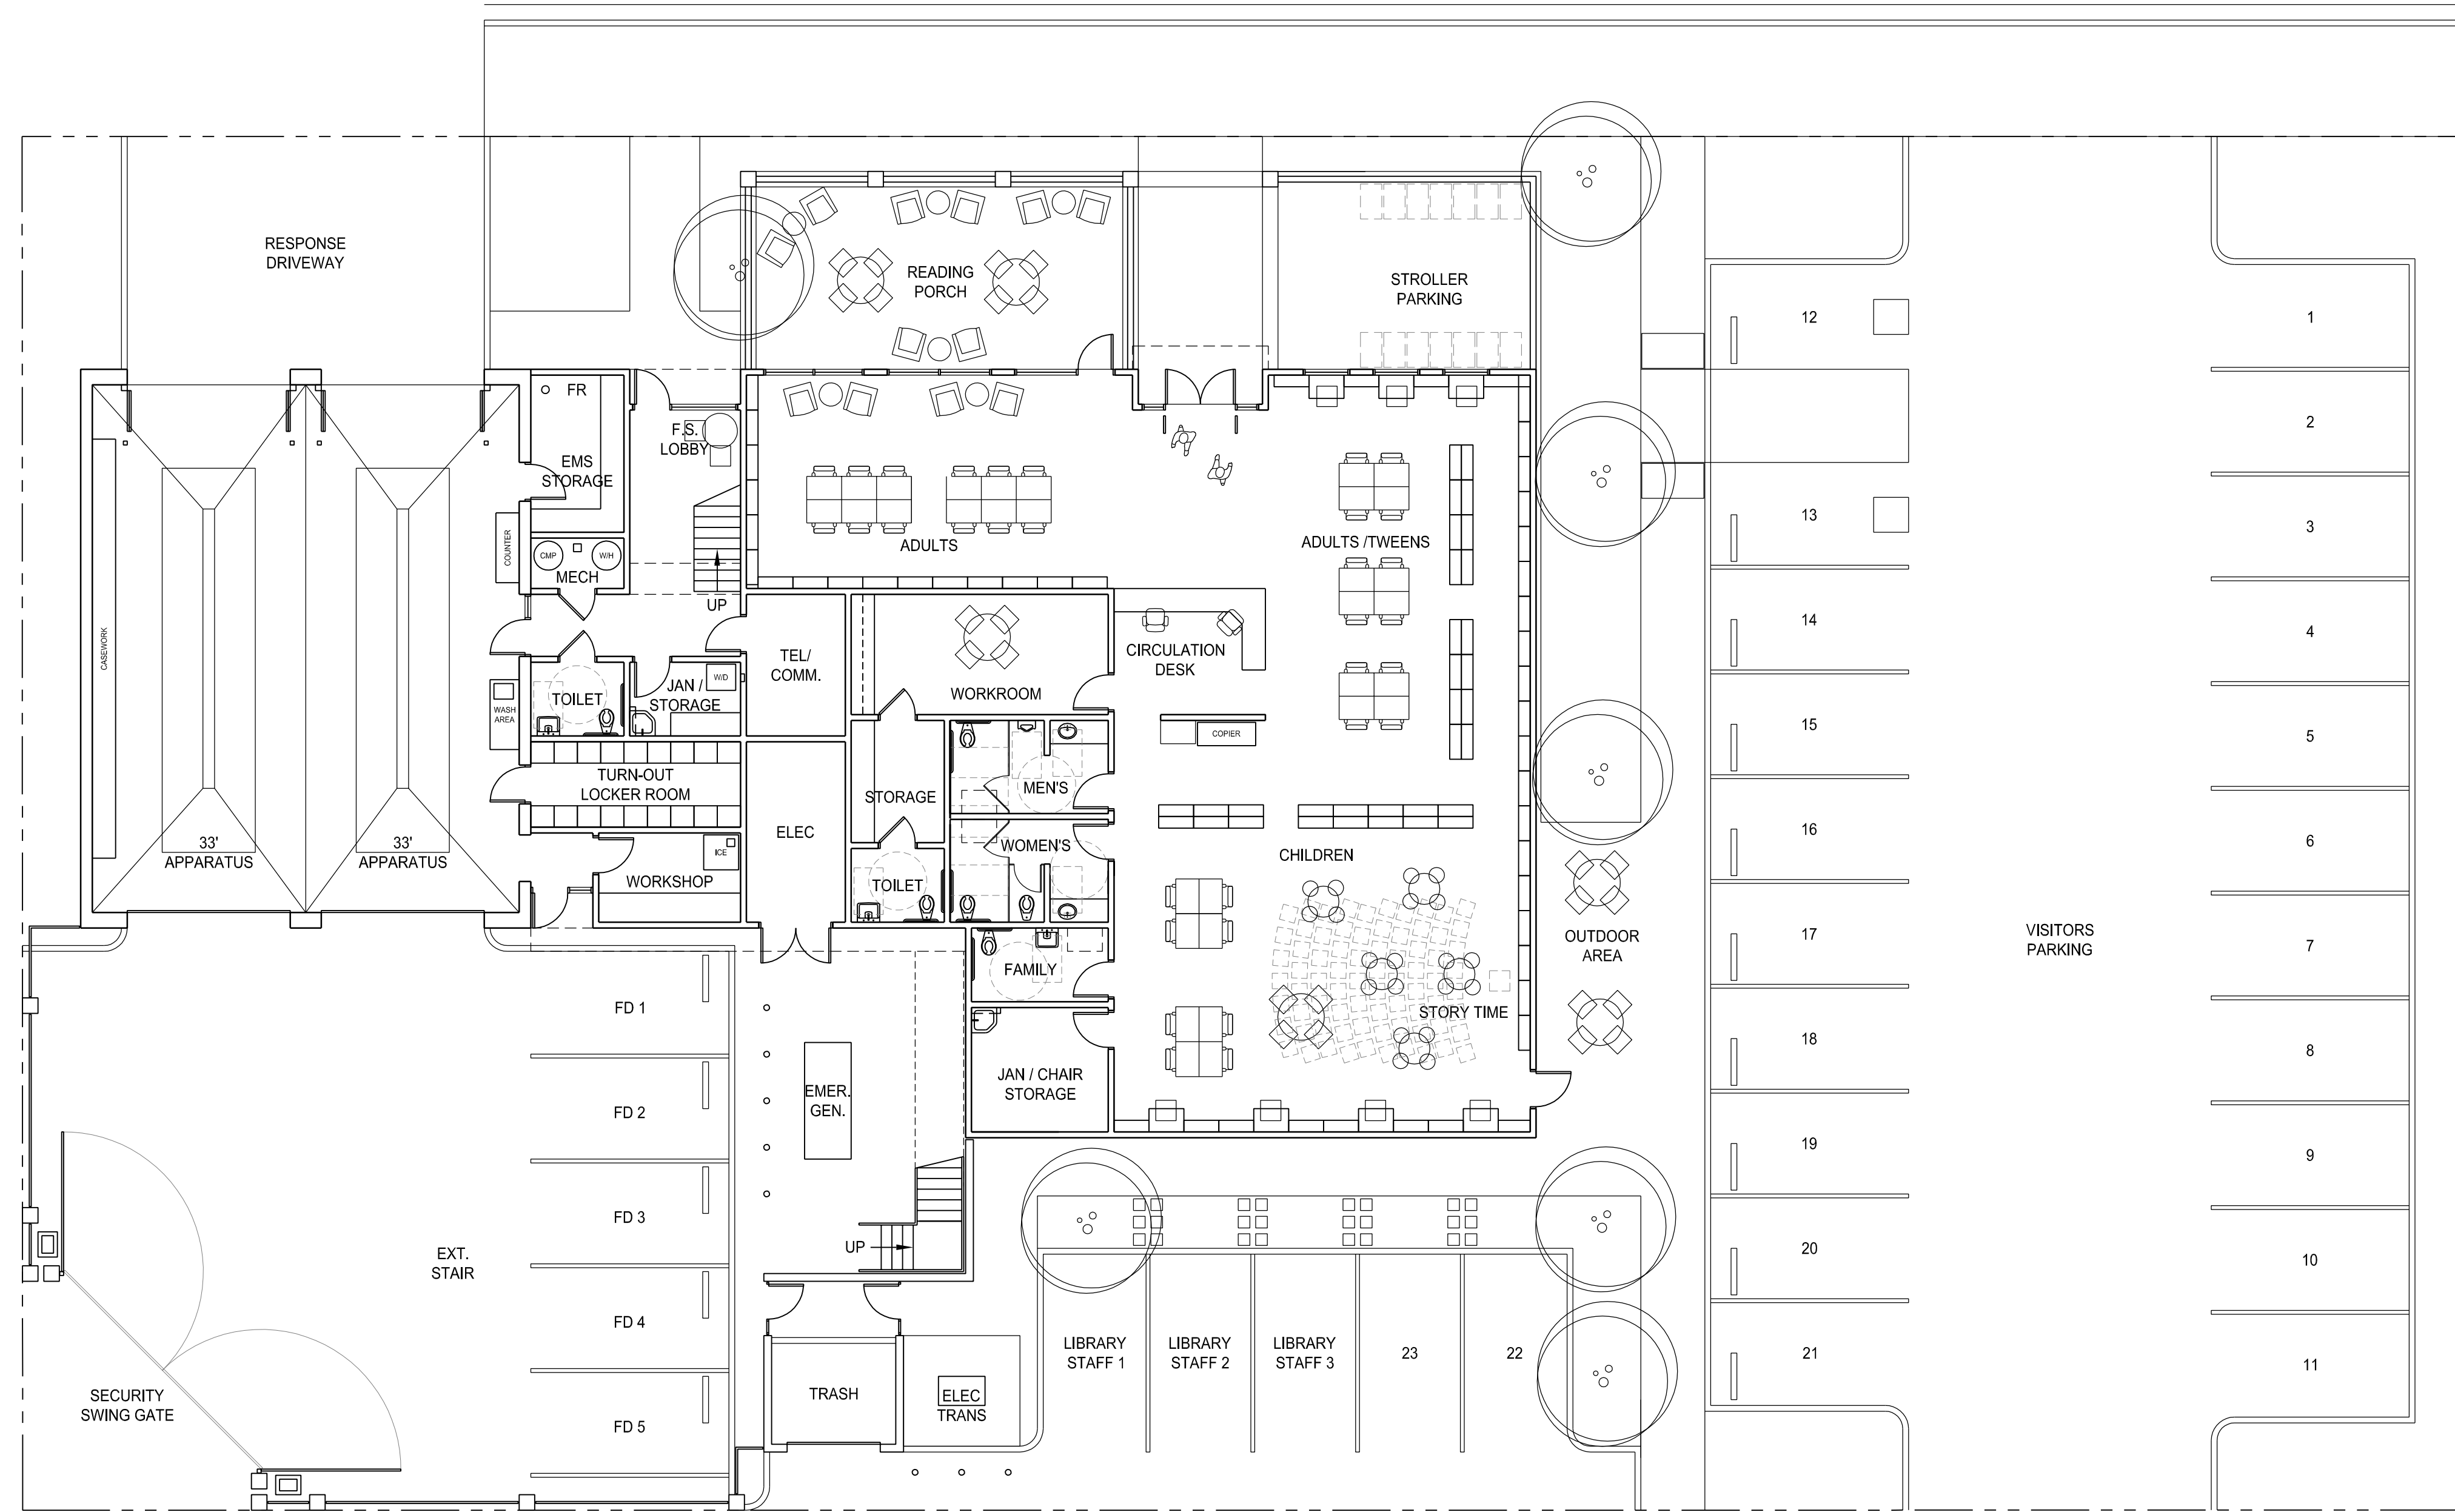


SECOND FLOOR: 3,523 S.F.

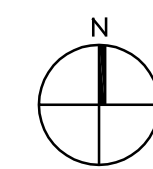

## NEWPORT BEACH FIRE STATION NO. 5 & CORONA DEL MAR BRANCH LIBRARY PROPOSED SITE LAYOUT AND FLOOR LAYOUT

FIRE STATION: 6,030 S.F. FIRE STATION (2,601 S.F. 1ST FLOOR + 3,429 S.F. 2ND FLOOR)  
 LIBRARY: 4,452 S.F. (3,872 S.F. INTERIOR + 580 S.F. EXTERIOR READING PORCH)  
 SHARED: 258 S.F. (ELECTRICAL AND TELECOM)

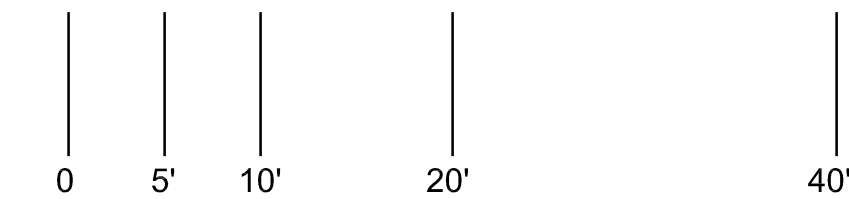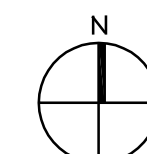

SCALE: 1" = 10'-0"

NEWPORT BEACH  
 FIRE STATION NO. 5  
 &  
 CORONA DEL MAR  
 BRANCH LIBRARY

CITY OF NEWPORT BEACH

**ARCHITECTS**  
**WLC**  
 CLIENT FOCUSED • PASSION DRIVEN  
**SOUTHERN CALIFORNIA**  
 8163 ROCHESTER AVENUE, SUITE 100  
 RANCHO CUCAMONGA  
 CALIFORNIA 91730-0729  
 TEL: 909-987-0909  
 www.wlcarhitects.com