





POPPY AVENUE

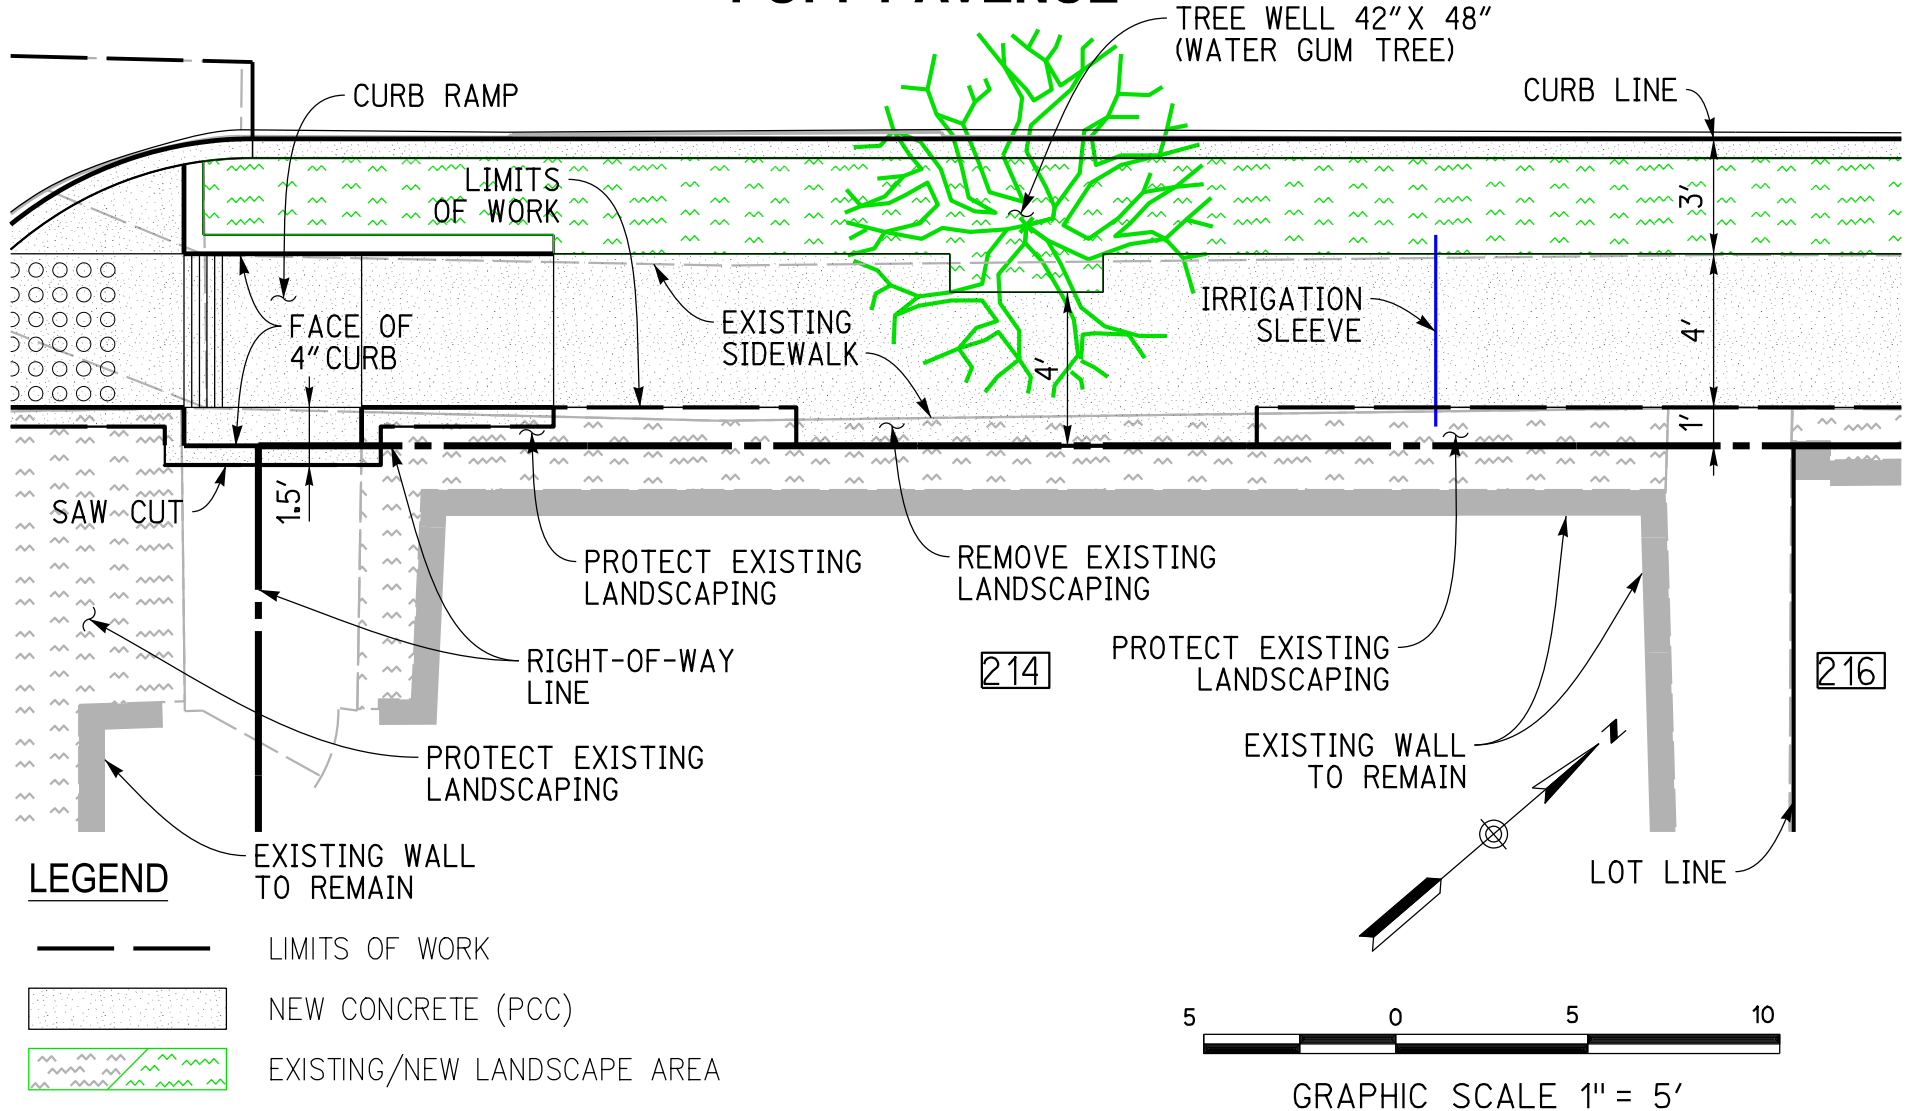

LEGEND

-  LIMITS OF WORK
-  NEW CONCRETE (PCC)
-  EXISTING/NEW LANDSCAPE AREA



**OCEAN BOULEVARD AND POPPY AVENUE STREET IMPROVEMENTS C-6189
214 POPPY AVENUE
PROPOSED PARKWAY IMPROVEMENTS**

REVISION NO.		
MARK	DATE	BY
1		
2		
3		