


SHEET INDEX

1	TITLE SHEET	30	ALLEY 109-B - STA. 10+00 TO STA. 14+50
2	INDEX SHEET	31	ALLEY 109-B - STA. 14+50 TO STA. 19+25
3	TYPICAL SECTIONS AND DETAILS	32	ALLEY 109-A - STA. 19+25 TO STA. 23+93
4	ALLEY 104 - STA. 10+00 TO STA. 14+00	33	ALLEY 110-B - STA. 10+00 TO STA. 14+75
5	ALLEY 104 - STA. 14+00 TO STA. 16+40	34	ALLEY 110-A - STA. 14+75 TO STA. 19+00
6	ALLEY 105-A - STA. 10+00 TO STA. 14+00	35	ALLEY 110-A - STA. 19+00 TO STA. 23+03
7	ALLEY 105-A - STA. 14+00 TO STA. 16+40	36	ALLEY 111-C - STA. 10+00 TO STA. 14+75
8	ALLEY 106-A - STA. 10+00 TO STA. 14+00	37	ALLEY 111-B - STA. 14+75 TO STA. 19+00
9	ALLEY 106-A - STA. 14+00 TO STA. 16+40	38	ALLEY 111-A - STA. 19+00 TO STA. 23+00
10	ALLEY 107-A - STA. 10+00 TO STA. 14+00	39	ALLEY 111-A - STA. 23+00 TO STA. 25+78
11	ALLEY 107-A - STA. 14+00 TO STA. 16+40	40	ALLEY 112-C - STA. 10+00 TO STA. 14+00
12	ALLEY 108-B - STA. 10+00 TO STA. 13+50	41	ALLEY 112-B - STA. 14+00 TO STA. 18+00
13	ALLEY 108-A - STA. 13+50 TO STA. 17+00	42	ALLEY 112-A - STA. 18+00 TO STA. 22+50
14	ALLEY 108-A - STA. 17+00 TO STA. 20+34	43	ALLEY 112-A - STA. 22+50 TO STA. 25+90
15	ALLEY 115 - STA. 10+23 TO STA. 13+45	44	ALLEY 113-C - STA. 10+00 TO STA. 14+50
16	ALLEY 116-A - STA. 10+00 TO STA. 13+00	45	ALLEY 113-B - STA. 14+50 TO STA. 19+00
17	ALLEY 121 - STA. 10+17 TO STA. 12+00	46	ALLEY 113-A - STA. 19+00 TO STA. 23+50
18	ALLEY 121 - STA. 12+00 TO STA. 15+36	47	ALLEY 113-A - STA. 23+50 TO STA. 25+88
19	ALLEY 122 - STA. 10+00 TO STA. 12+40	48	ALLEY 118-B - STA. 10+00 TO STA. 12+50
20	ALLEY 123 - STA. 10+00 TO STA. 14+05	49	ALLEY 118-A - STA. 12+50 TO STA. 16+42
21	ALLEY 126 - STA. 10+68 TO STA. 13+50	50	ALLEY 118-C - STA. 10+00 TO STA. 13+30
22	ALLEY 126 - STA. 13+50 TO STA. 17+50	51	15TH STREET - STA. 10+00 TO STA. 17+30
23	ALLEY 126 - STA. 17+50 TO STA. 20+50	52	15TH STREET - STA. 17+30 TO STA. 26+00
24	ALLEY 126 - STA. 20+50 TO STA. 22+81	53	15TH STREET - STA. 26+00 TO STA. 33+50
25	ALLEY 127-B - STA. 12+98 TO STA. 16+00	54	15TH STREET - STA. 33+50 TO STA. 36+50
26	ALLEY 127-A - STA. 16+00 TO STA. 20+50	55	IRVINE AVENUE - STA. 10+00 TO STA. 14+50
27	ALLEY 127-A - STA. 20+50 TO STA. 22+80	56	CLIFF DRIVE - STA. 10+00 TO STA. 12+50
28	ALLEY 129 - STA. 10+00 TO STA. 12+50		
29	ALLEY 129 - STA. 12+50 TO STA. 15+15		

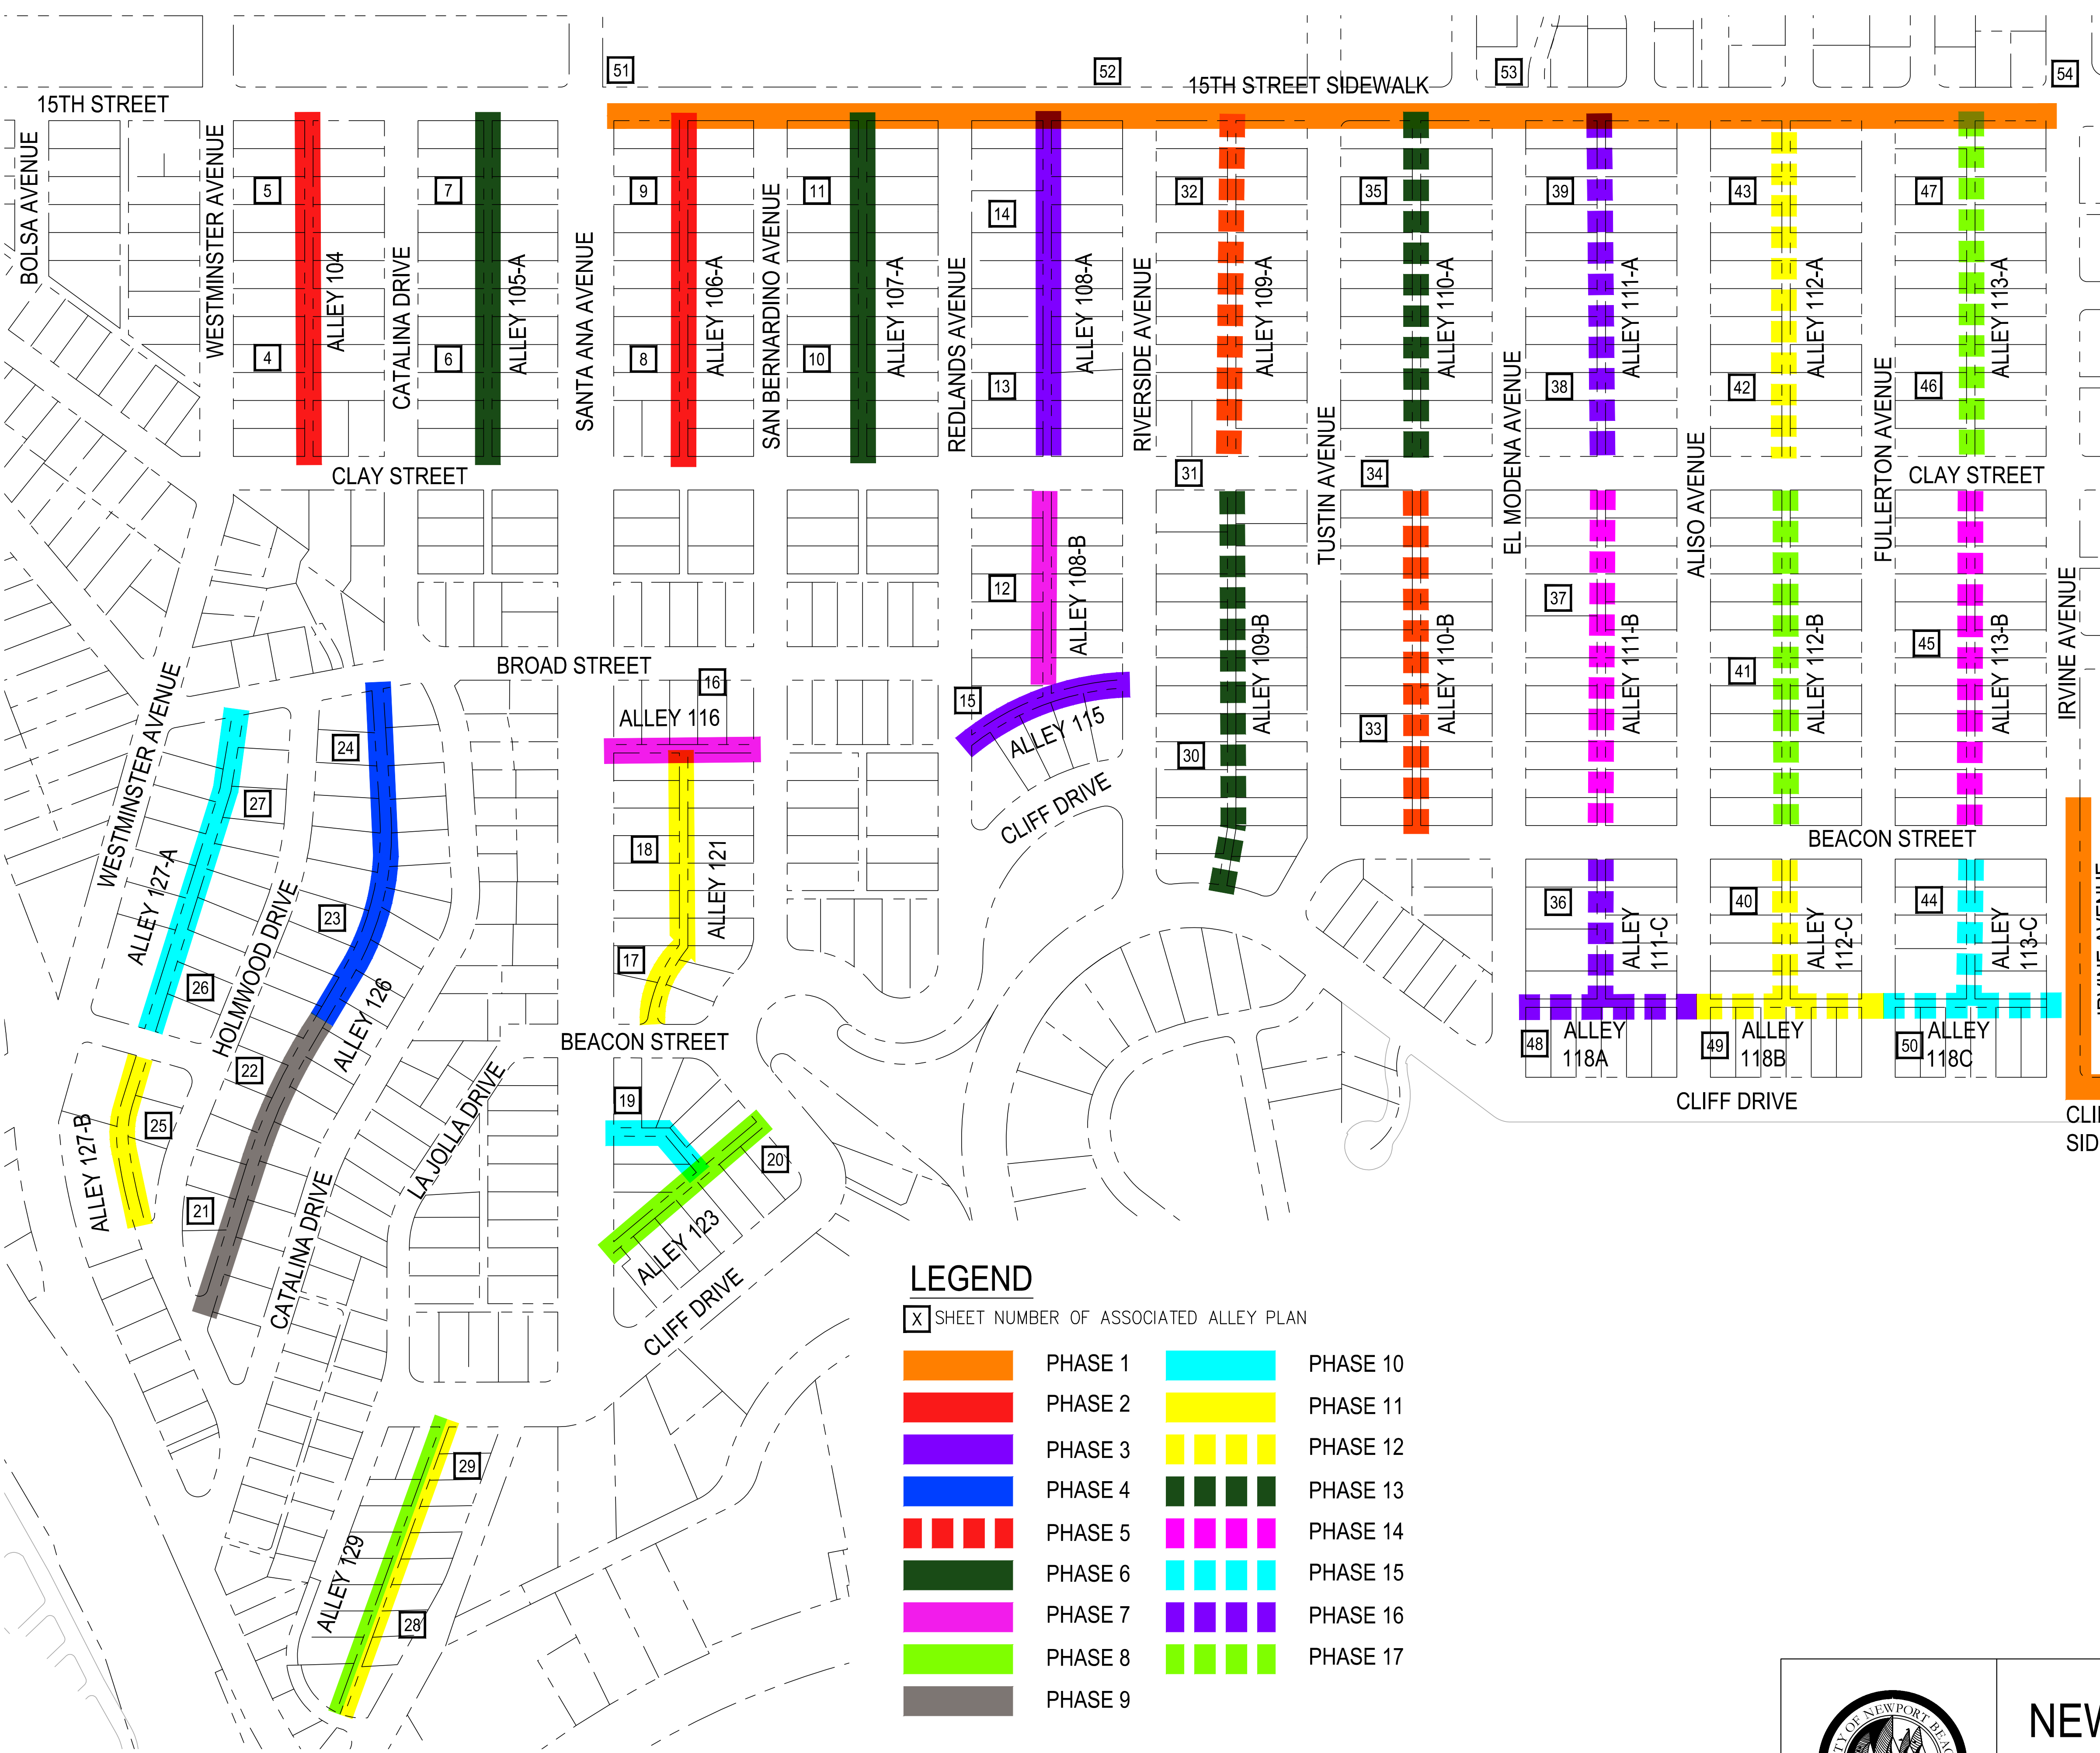

LEGEND

[X] SHEET NUMBER OF ASSOCIATED ALLEY PLAN

[51]	PHASE 1	[24]	PHASE 10
[52]	PHASE 2	[25]	PHASE 11
[53]	PHASE 3	[26]	PHASE 12
[54]	PHASE 4	[27]	PHASE 13
[55]	PHASE 5	[28]	PHASE 14
[56]	PHASE 6	[29]	PHASE 15
	PHASE 7		PHASE 16
	PHASE 8		PHASE 17
	PHASE 9		

NOTE: EACH PHASE SHALL BE COMPLETED AND OPEN TO THE PUBLIC PRIOR TO WORKING ON THE NEXT PHASE.

6/12/2017 Revision



PUBLIC WORKS DEPARTMENT
 NEWPORT HEIGHTS ALLEY REPLACEMENT
 C-7028-3
 CONSTRUCTION PHASING PLAN