


**EYE BOLT**

(SHORE MOORING)

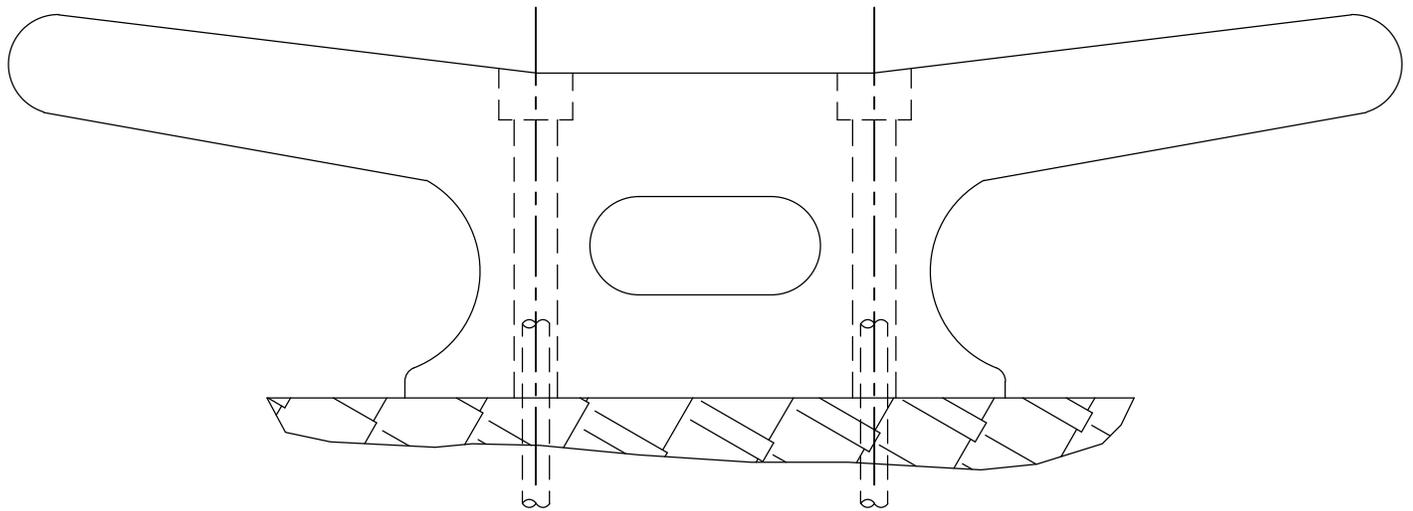

**DOCK CLEAT**

(TYPICAL DOCK MOORING CLEAT)

**NOTES:**

1. EYE BOLT SHALL BE FABRICATED OF STAINLESS STEEL.
2. EPOXY SHALL CONFORM TO ASTM C881 STANDARD, OR SHALL BE AN EPOXY FORTIFIED GROUT INTENDED TO BE USED FOR PERMANENT ANCHORAGE OF EQUIPMENT, AND SHALL BE APPLIED IN ACCORDANCE WITH THE MANUFACTURER'S WRITTEN INSTRUCTIONS.
3. DOCK CLEATS SHALL BE CAST ALUMINUM OR GALVANIZED CAST METAL WITH HEX-HEAD THRU-BOLTS CONNECTED INTO THE TIMBER FRAMING WITH WASHER AND NUT, ALL GALVANIZED.
4. DIAMETER OF THRU-BOLT PER CLEAT MANUFACTURER RECOMMENDATIONS.
5. CLEAT AND BOLT SIZES BY DESIGN ENGINEER.

APP.	51568 RCE	11/24/2020 DATE	
CITY ENGINEER	RCE	DATE	NO.    DATE    DESCRIPTION OF REVISIONS

**CITY OF NEWPORT BEACH DEPARTMENT OF PUBLIC WORKS**

DRAWN: P. KHARAZMI	<b>EYE BOLT OR CLEAT FOR BOAT ANCHORAGE</b>	STANDARD DRAWING NO. <b>611</b> SHEET 1 OF 1
DATE: 11/3/2020		