


RAISED TRUNCATED DOME

41mm (1.6") Min.
61mm (2.4") Max
Center to Center
spacing

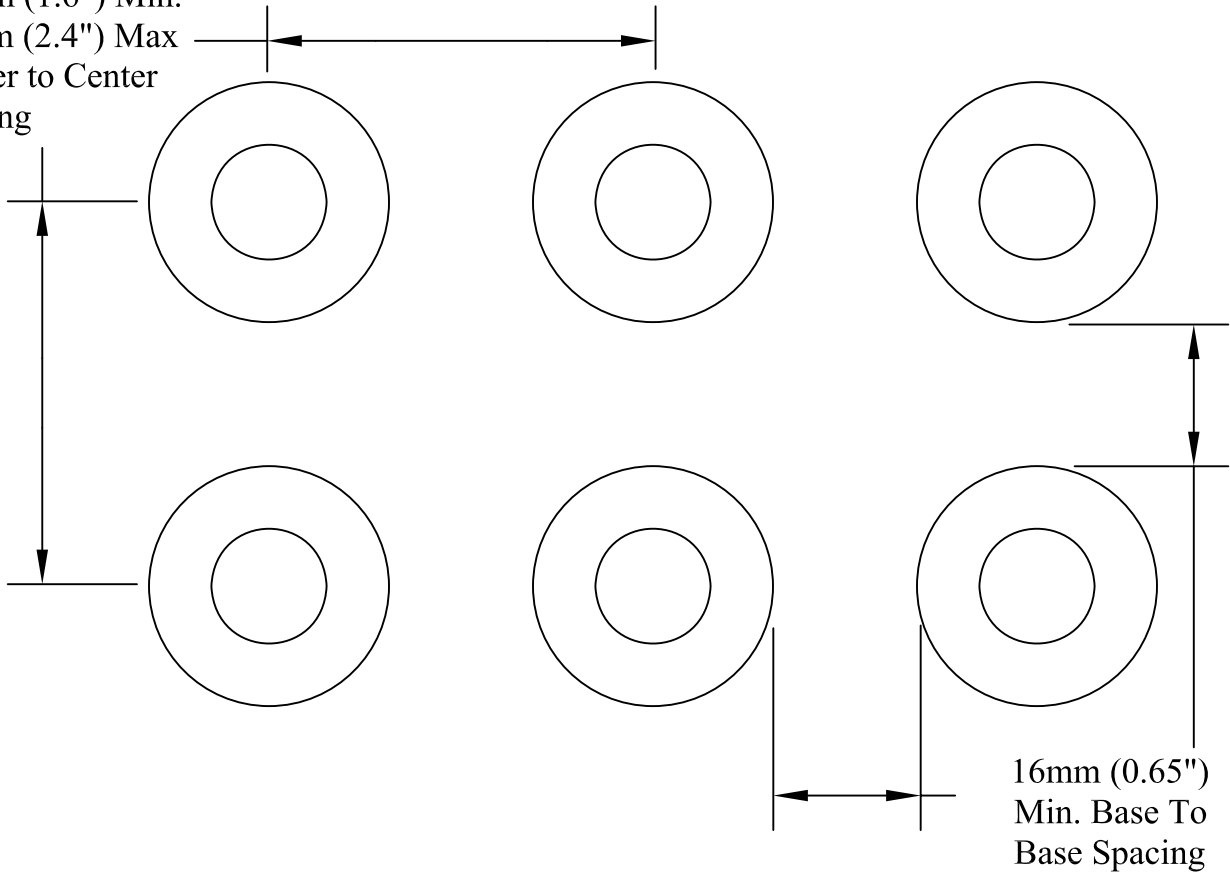

RAISED TRUNCATED DOME PATTERN
(IN-LINE)

See Notes 9, 15 and 16

CITY OF NEWPORT BEACH
PUBLIC WORKS DEPARTMENT

CURB ACCESS RAMP
DETECTABLE WARNING SURFACE

APPROVED:

PUBLIC WORKS DIRECTOR

RCE NO. 36106

Drawn: R. Okada

Date: 11/2005

Scale: N.T.S.

DRAWING NO. STD-181-L-D