

Exterior Signage

16 July 2007

NEWPORT PROFESSIONAL CENTER

496 N. Old Newport Blvd., Newport Beach, CA 92663-4226



Contact: John Clarke
(714) 558-3762
1607 E. Edinger Ave. #D
Newport Beach, CA 92663
PA2007-147 for CS2007-007
496 OLD NEWPORT BOULEVARD
Old Newport Medical Owners Association

For illustration purposes




West Facing

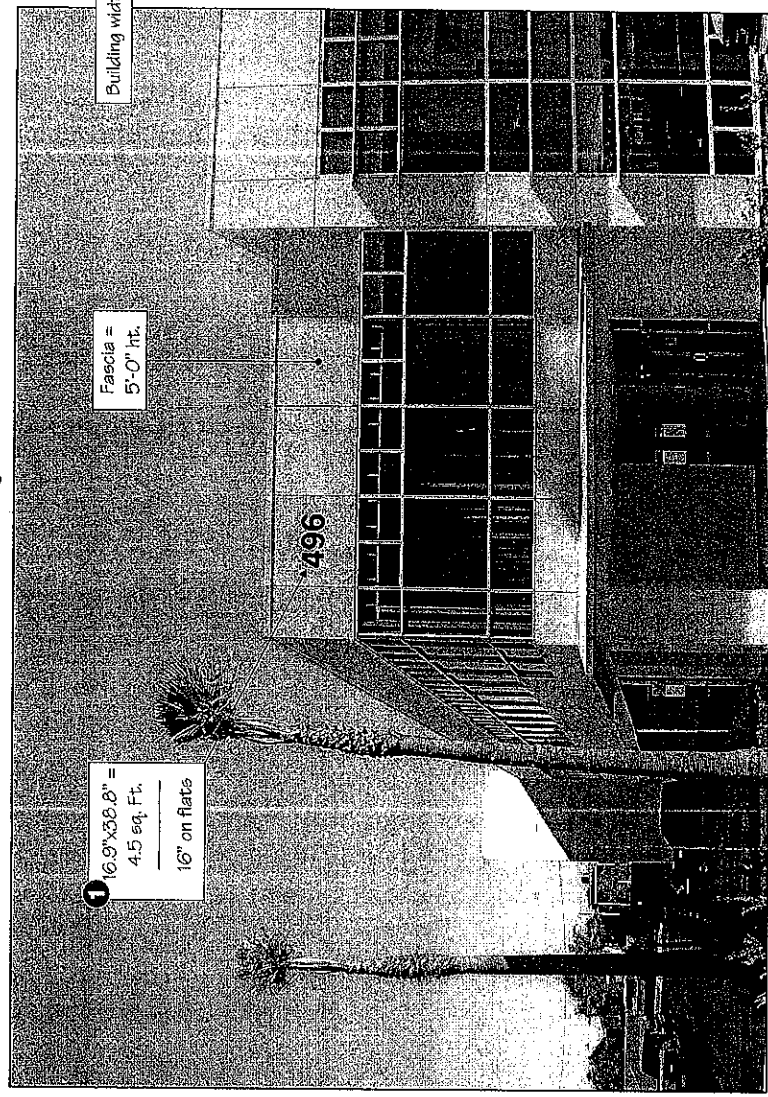

Building width = 97 ft.

Fascia = 5'-0" ht.

1 16.9" x 38.8" = 4.5 sq. Ft. 16" on flats


Old Newport Blvd.

1 set

1 Specification:
 Exterior wall numbers - 16" x 1/4" (on flats) dimensional aluminum face and returns to be powder coated black / font - Helvetica med. mounting - pinned flush to stucco fascia

for illustration purposes

West Facing

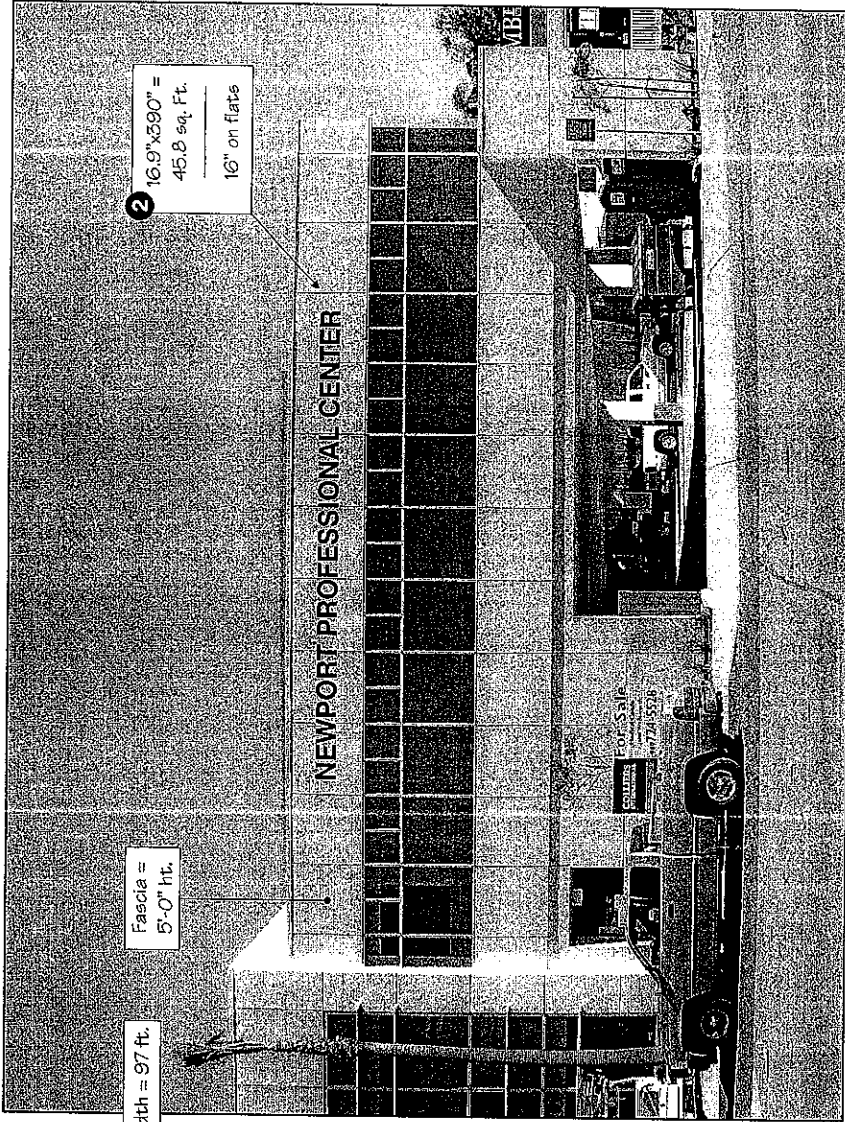

2

Specification:
 Exterior wall numbers - 16" x 1/4" (on flats) dimensional aluminum
 face and returns to be powder coated black / font - Helvetica med.
 mounting - pinned flush to stucco fascia

Old Newport Blvd.

1 set

For illustration purposes



































West Facing

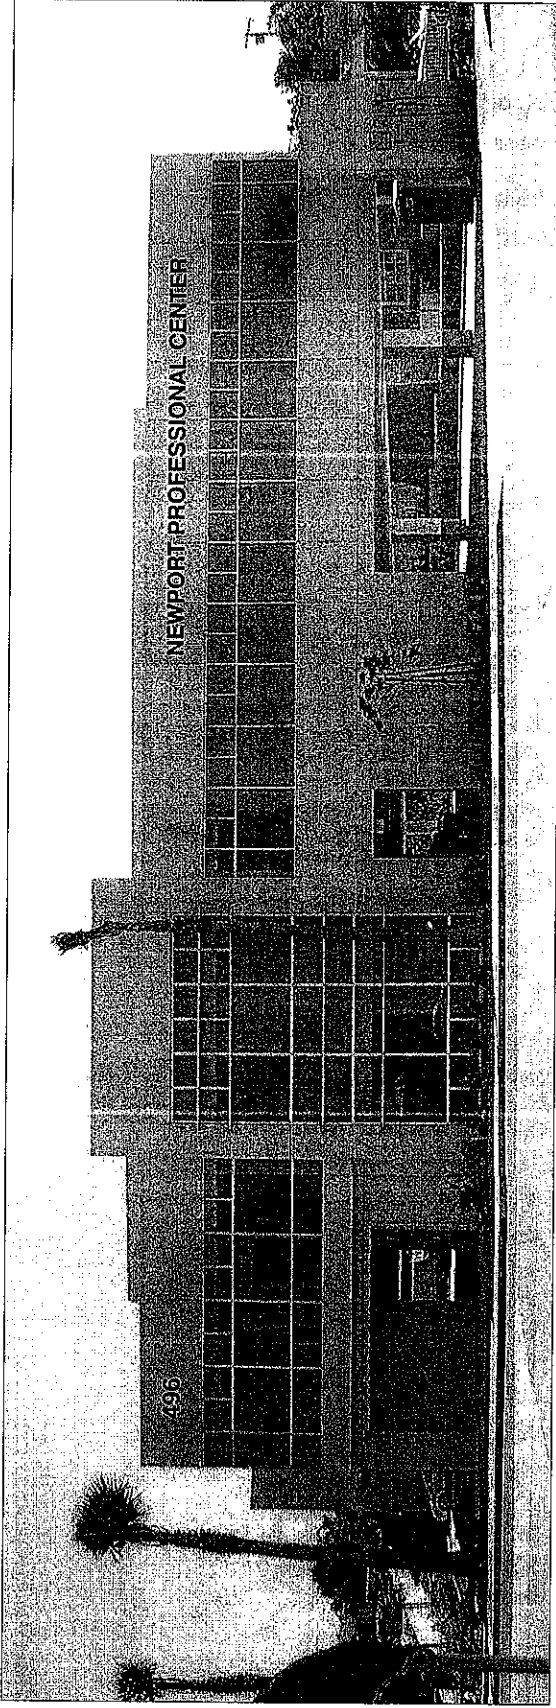

Orange Ave.

Old Newport Blvd.

Entire building west face - reference only.
1/8" characters

For illustration purposes







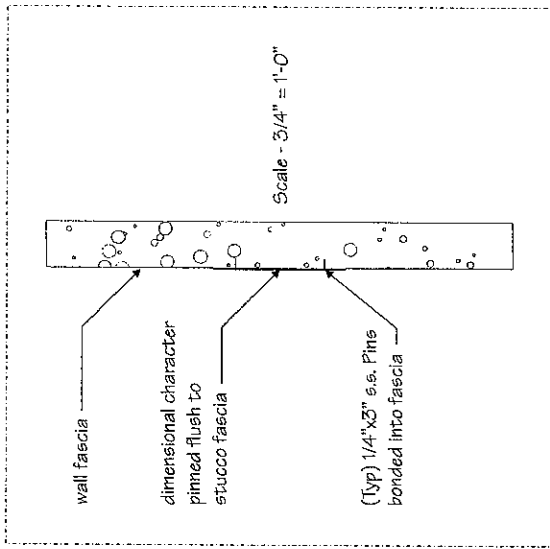

4.5 sq. Ft. + 45.8 sq. Ft.
= 50.3 sq. ft. Total
97 ft. / 15 (linear ft.)
= 64.67 sq. ft. allowable

16.9" x 39.0" =
45.8 sq. Ft.
16" on flats

16.9" x 38.8" =
4.5 sq. Ft.
16" on flats

38.8"
1 496

32' - 6"
2 NEWPORT PROFESSIONAL CENTER

Specification:
Exterior wall numbers and letters - 16"x1/4" (on flats) dimensional aluminum face and returns to be powder coated black / font - Helvetica med. mounting - pinned flush to stucco fascia

Scale - 3/8" = 1'-0"
1 set ea.

For illustration purposes








Front View Elevation


Scale - 1/32" = 1'-0"

- ① 496
- ② NEWPORT PROFESSIONAL CENTER
4.5 sq. ft. + 45.8 sq. ft. = 50.3 sq. ft.

all characters 16"x1/4"
black powder coated
aluminum, pin mounted
flush to stucco fascia.

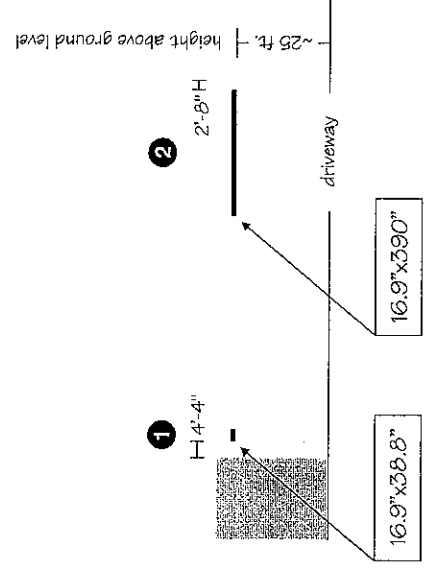

Plot Top View

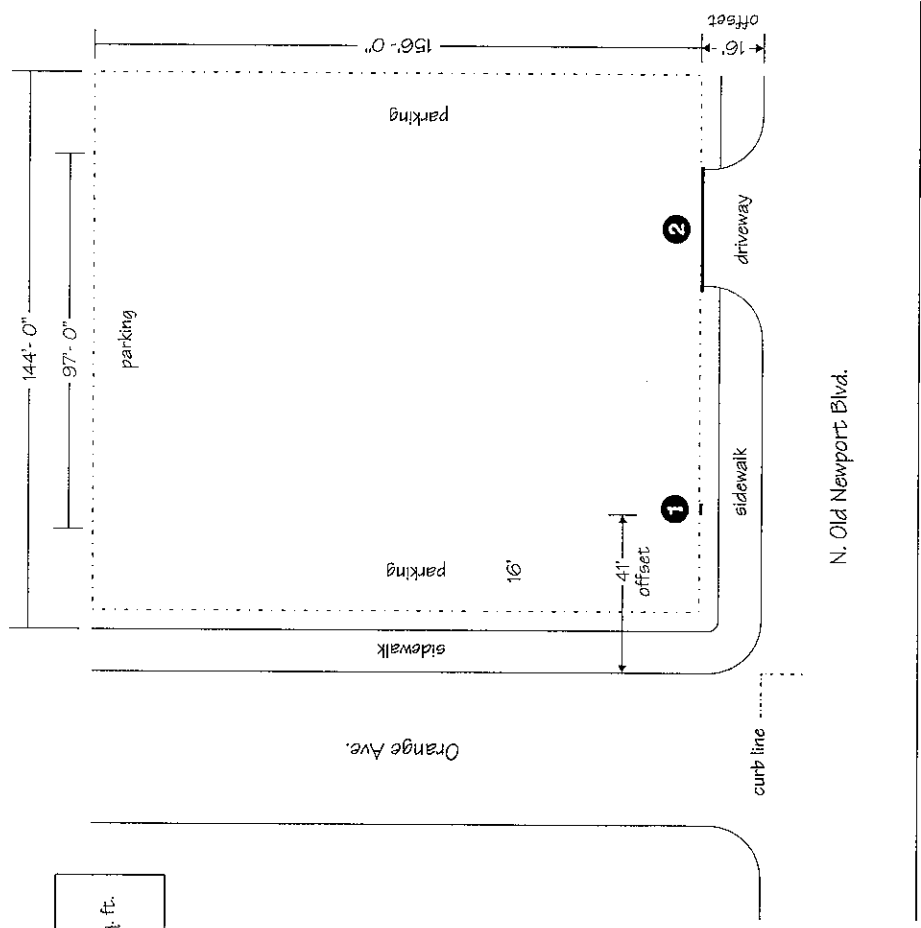

For illustration purposes