


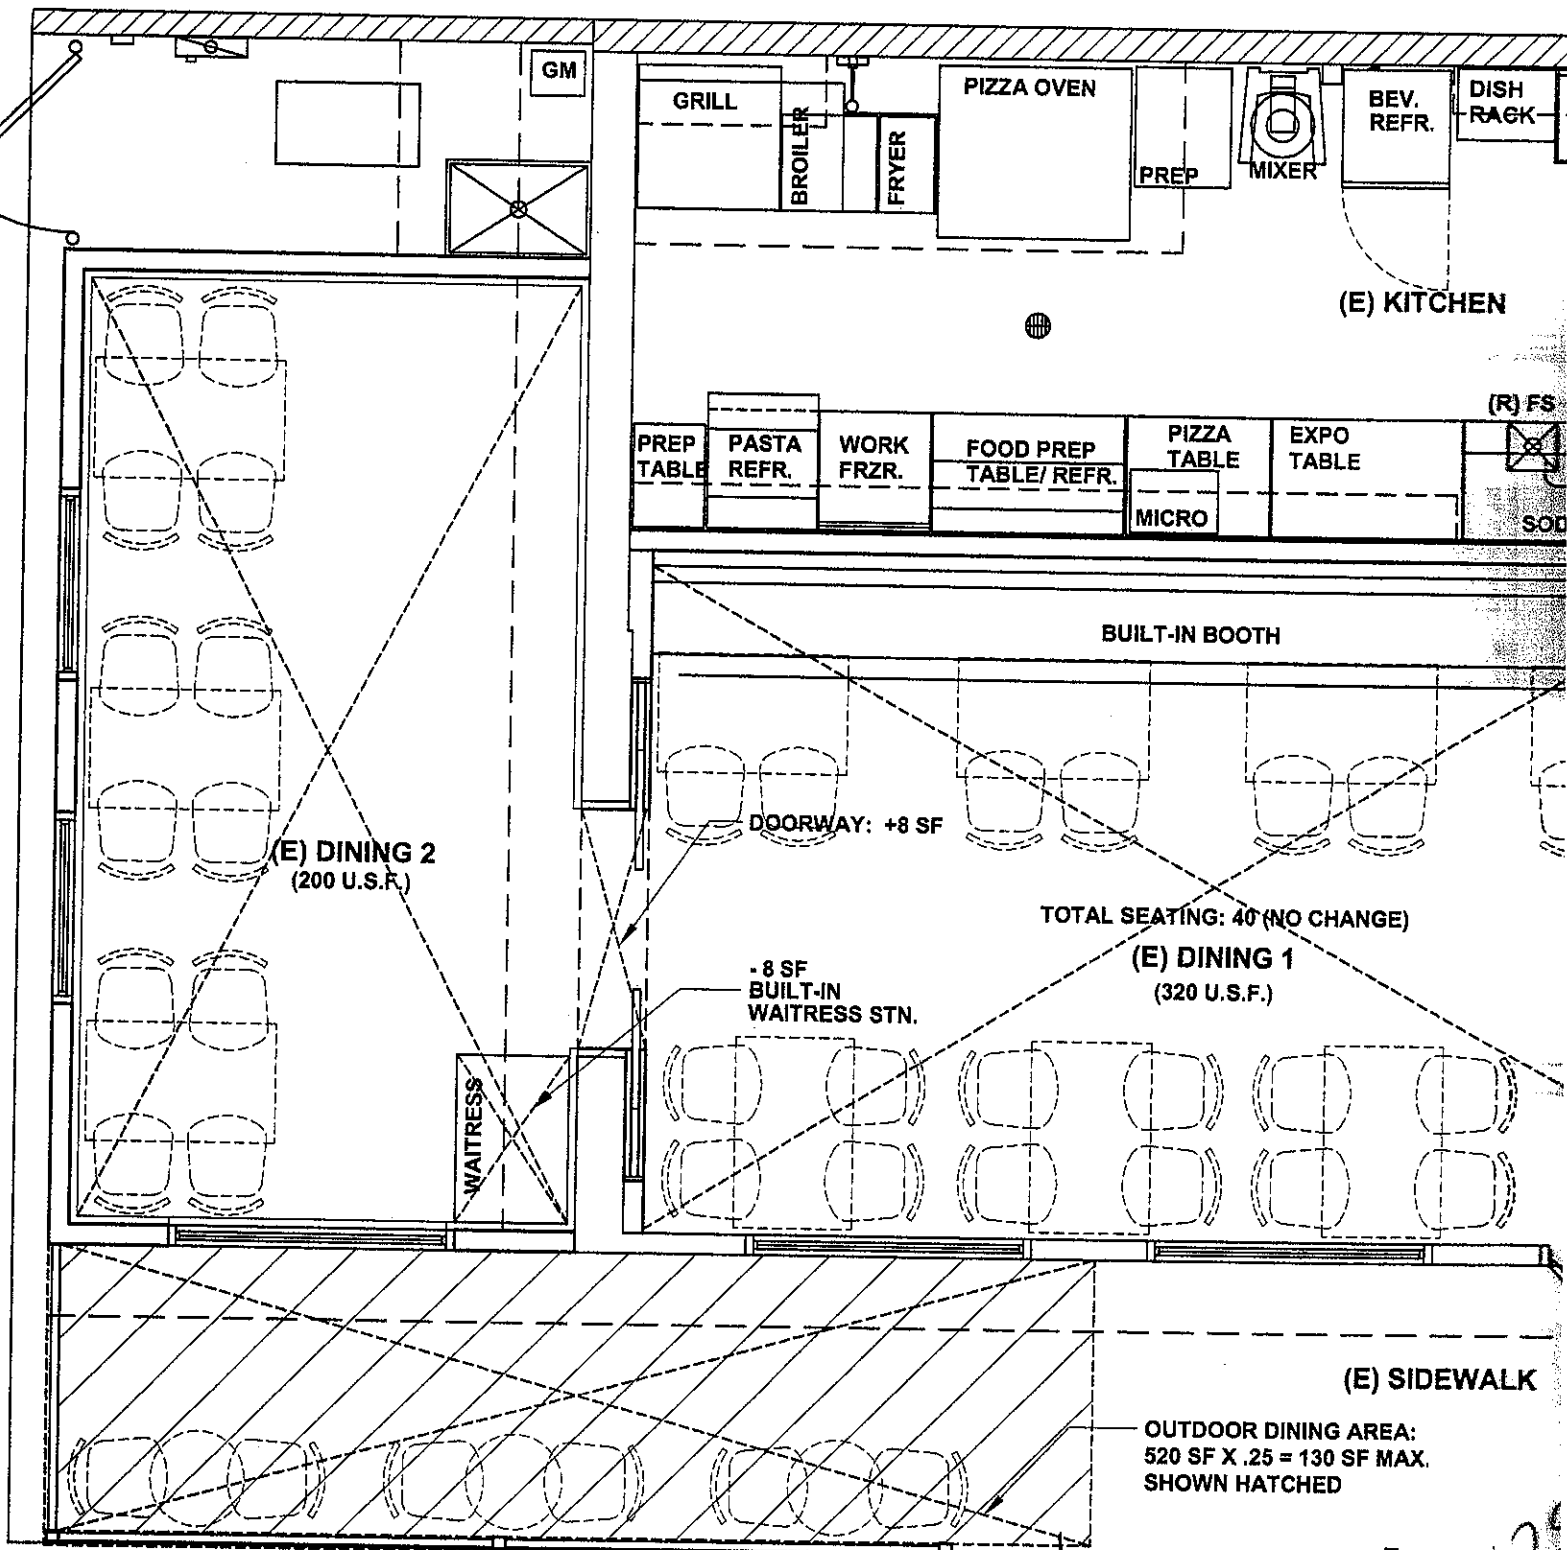

PA2007-154 for OD2007-005
 6700 WEST COAST HIGHWAY
 Alessandro Pirozzi

Detail Seating Plan

2-12